


GF NO. 1707378-H015 FIRST AMERICAN TITLE
 ADDRESS: 324 WEST 33RD STREET
 HOUSTON, TEXAS 77018
 BORROWER: DEVIN L. HUNTER AND
 JOSEPH B. HUNTER

SCALE: 1" = 40'

THE EAST 75 FEET OF LOT 15, BLOCK 5 GARDEN OAKS, FIRST SECTION

ACCORDING TO THE MAP OR PLAT THEREOF RECORDED
 IN VOLUME 14, PAGE 5 OF THE MAP RECORDS
 OF HARRIS COUNTY, TEXAS

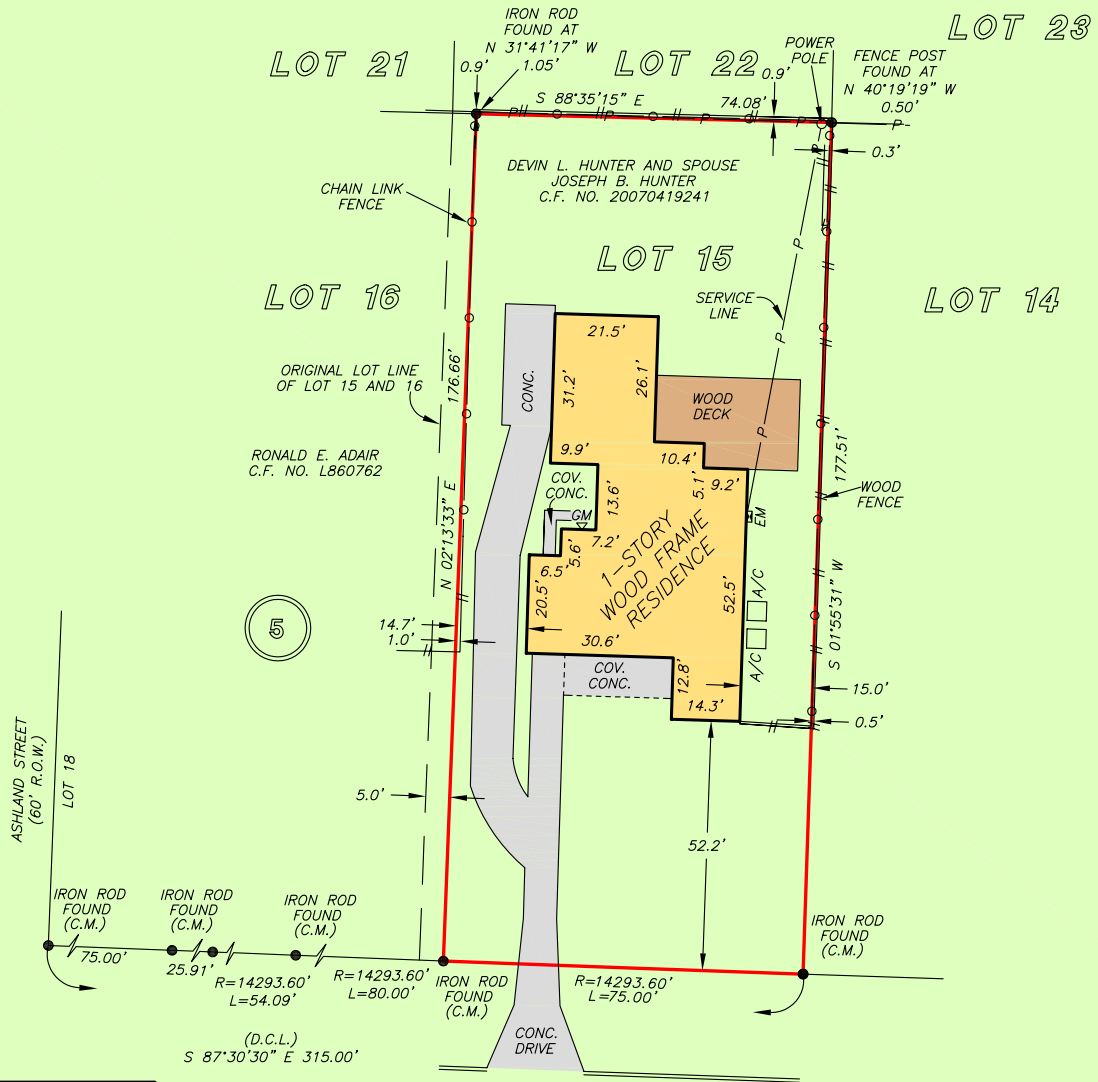

WEST 33RD STREET
 (PLATTED AS WEST THIRTY THIRD STREET)
 (60' R.O.W.)



THIS PROPERTY DOES NOT LIE WITHIN THE 100 YEAR FLOOD PLAIN AS PER FIRM PANEL NO. 48201C 0660 L MAP REVISION: 06/18/2007 ZONE X BASED ONLY ON VISUAL EXAMINATION OF MAPS. INACCURACIES OF FEMA MAPS PREVENT EXACT DETERMINATION WITHOUT DETAILED FIELD STUDY

A SUBSURFACE INVESTIGATION WAS BEYOND THE SCOPE OF THIS SURVEY

D.C.L. = DIRECTIONAL CONTROL LINE RECORD BEARING: VOL. 14, PG. 5, H.C.M.R.

CHECKED BY: RC
 DRAWN BY: JZ

I HEREBY CERTIFY THAT THIS SURVEY WAS MADE ON THE GROUND, THAT THIS PLAT CORRECTLY REPRESENTS THE FACTS FOUND AT THE TIME OF SURVEY AND THAT THERE ARE NO ENCROACHMENTS APPARENT ON THE GROUND, EXCEPT AS SHOWN HEREON. THIS SURVEY IS CERTIFIED FOR THIS TRANSACTION ONLY AND ABSTRACTING PROVIDED IN THE ABOVE REFERENCED TITLE COMMITMENT WAS RELIED UPON IN PREPARATION OF THIS SURVEY.

GEORGE GALE
 PROFESSIONAL LAND SURVEYOR
 NO. 4678
 JOB NO. 12-06509
 JUNE 25, 2012
 REVISED: JULY 06, 2012



MAI TRAN
 713-623-8384



PRECISION
 surveyors

1-800-LANDSURVEY
 www.precisionsurveyors.com

281-496-1586 FAX 281-496-1867 210-829-4941 FAX 210-829-1555
 950 THREADNEEDLE STREET SUITE 150 HOUSTON, TEXAS 77079 1777 NE LOOP 410 SUITE 600 SAN ANTONIO, TEXAS 78217