


NOTE: PLAT RECORDED IN VOLUME 289, PAGE 1, HARRIS COUNTY MAP RECORDS.

LOT DOES NOT LIE WITHIN THE 100 YEAR FLOOD PLAIN ACCORDING TO THE FEDERAL INSURANCE ADMINISTRATION FLOOD MAP. (ZONEC, PANEL# 4803010005D, FEB. 8, 1983)

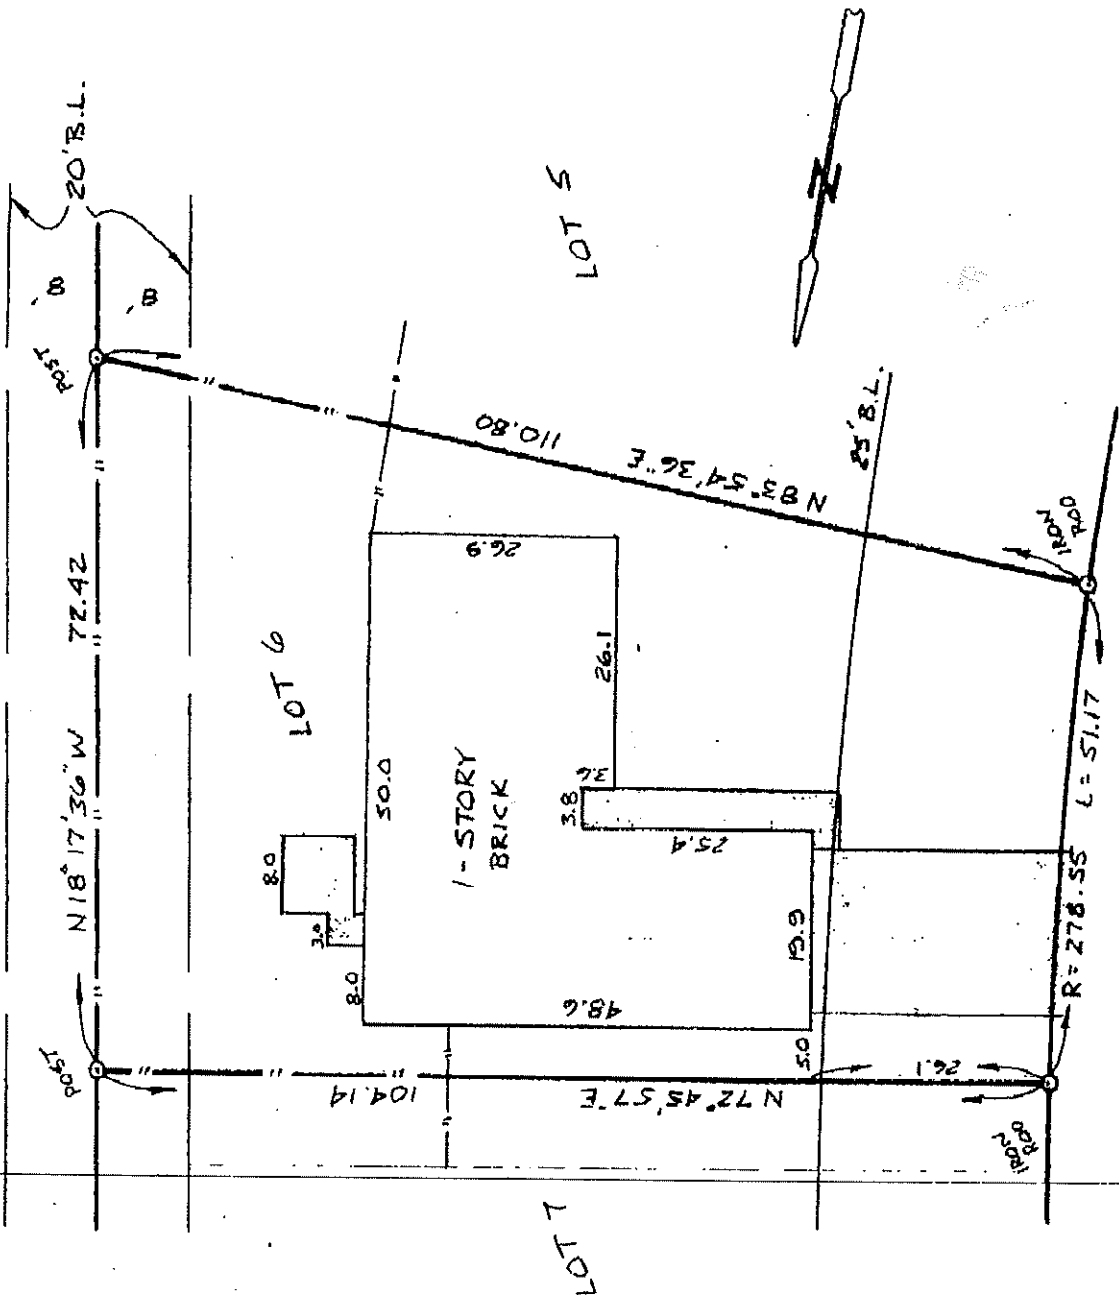

2714 VILLAGE COURT

## SURVEY

OF LOT 6, BLOCK 10, VILLAGE GREEN WEST,


HARRIS COUNTY, TEXAS

SCALE: 1"=20'  
DATE: 3-31-86  
SURVEY BY: B.L.S.  
DRAWN BY: J.E.B.  
FOR TEXAS AMERICAN TITLE  
SW. FWY. GF# 1288  
PURCHASER: LARRY FISHER  
& EILEEN FISHER  
JOB NO. 86-13062

I HEREBY CERTIFY THAT THIS SURVEY  
CONFORMS TO THE CURRENT TEXAS  
SURVEYORS ASSOCIATION STANDARDS  
AND SPECIFICATIONS FOR A CATEGORY  
IB, CONDITION 3 SURVEY.

*Billy L. Shanks*

BILLY L. SHANKS  
REGISTRATION NO. 1821

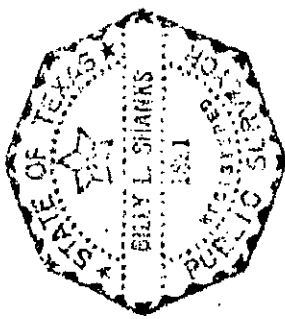

SHANKS SURVEYORS

940 GEMINI

488-8305