


GF NO. 17005453 VERITAS TITLE
 ADDRESS: VICKERY DRIVE
 HOUSTON, TEXAS 77032
 BORROWER: RICARDO ANTONIO BUSTIOS AND
 GILBERT CHARTIER

UNRESTRICTED RESERVE "A", BLOCK 1 ZACHOR SUBDIVISION

AN ADDITION IN HARRIS COUNTY, TEXAS
 ACCORDING TO THE MAP OR PLAT THEREOF RECORDED
 IN FILM CODE NO. 419068 OF THE MAP RECORDS
 OF HARRIS COUNTY, TEXAS

SCALE: 1" = 90'

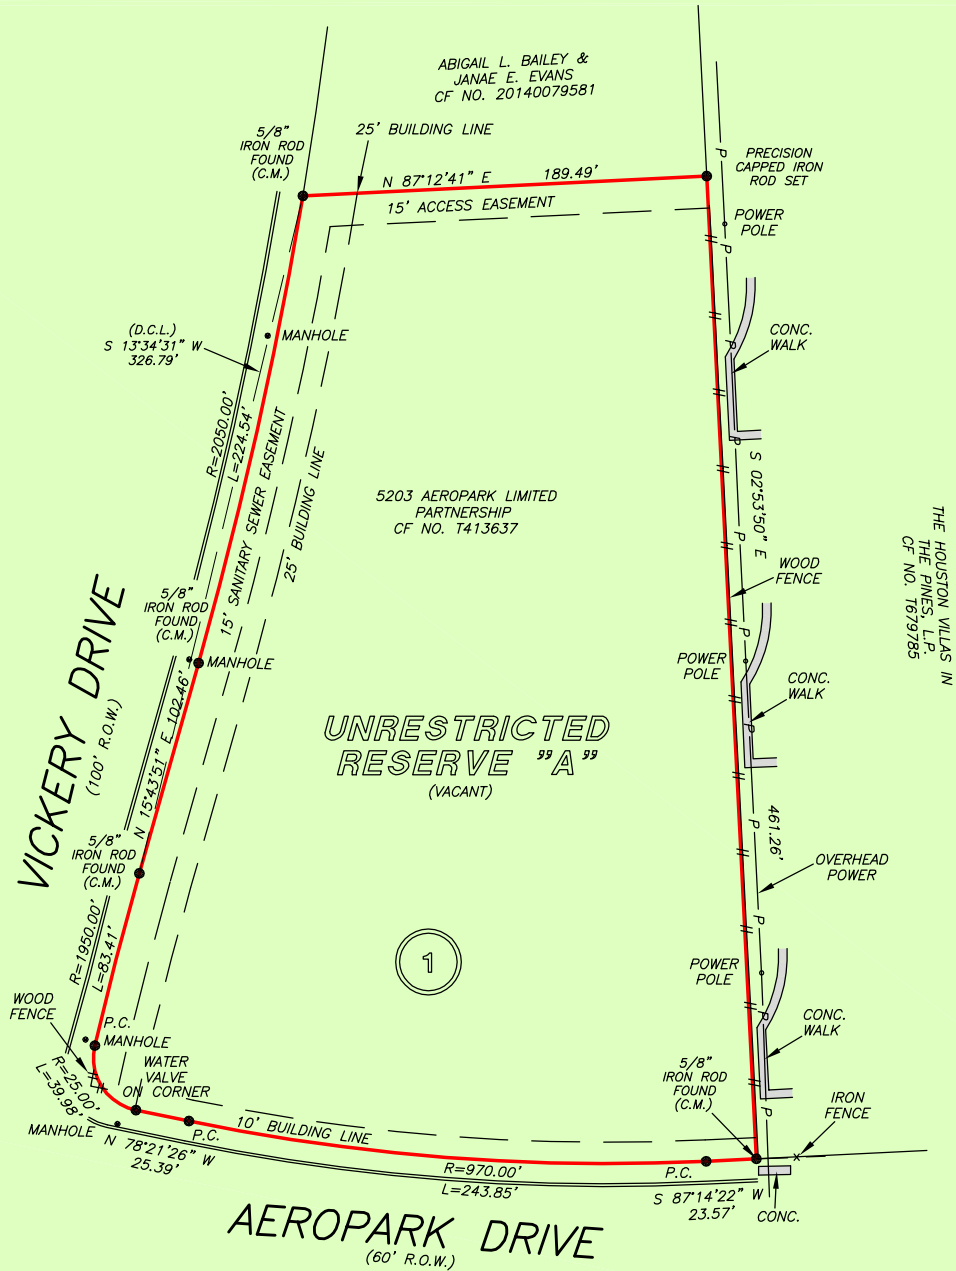

NOTE: 108-INCH WATER LINE EASEMENT, GRANTED TO THE CITY OF HOUSTON, AS SET FORTH AND DEFINED BY THE INSTRUMENT RECORDED UNDER H.C.C.F. NO. 20150541355 OF THE OFFICIAL PUBLIC RECORDS OF HARRIS COUNTY, TEXAS.
 NOTE: MAY BE SUBJECT TO DEED RESTRICTIONS AND/OR ADDITIONAL GOVERNMENTAL BUILDING REQUIREMENTS.

THIS PROPERTY DOES NOT LIE WITHIN THE 100 YEAR FLOOD PLAIN AS PER FIRM PANEL NO. 48201C 0490 L MAP REVISION: 06/18/07 ZONE X BASED ONLY ON VISUAL EXAMINATION OF MAPS. INACCURACIES OF FEMA MAPS PREVENT EXACT DETERMINATION WITHOUT DETAILED FIELD STUDY

A SUBSURFACE INVESTIGATION WAS BEYOND THE SCOPE OF THIS SURVEY


D.C.L. = DIRECTIONAL CONTROL LINE
 RECORD BEARING: FILM CODE NO. 419068, H.C.M.R.

DRAWN BY: AC

CERTIFIED TO VERITAS TITLE AND CALDWELL REAL ESTATE AND RICARDO ANTONIO BUSTIOS & GILBERT CHARTIER

I HEREBY CERTIFY THAT THIS SURVEY WAS MADE ON THE GROUND, THAT THIS PLAT CORRECTLY REPRESENTS THE FACTS FOUND AT THE TIME OF SURVEY AND THAT THIS PROFESSIONAL SERVICE CONFORMS TO THE CURRENT TEXAS SOCIETY OF PROFESSIONAL SURVEYORS STANDARDS AND SPECIFICATIONS FOR A CATEGORY 1A CONDITION II SURVEY.

GEORGE GALE
 PROFESSIONAL LAND SURVEYOR
 NO. 4678
 JOB NO. 17-12409
 NOVEMBER 28, 2017

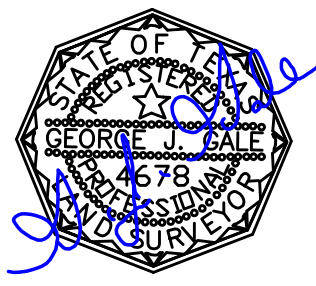

PRECISION
 surveyors

1-800-LANDSURVEY
 www.precisionurveyors.com

281-496-1586 FAX 281-496-1867 210-829-4941 FAX 210-829-1555
 950 THREADNEEDLE STREET SUITE 150 HOUSTON, TEXAS 77079 1777 NE LOOP 410 SUITE 600 SAN ANTONIO, TEXAS 78217
 FIRM NO. 10063700