

GF NO. 1015006094 CHARTER TITLE  
 ADDRESS: 604 NORTHWOOD STREET  
 HOUSTON, TEXAS 77009  
 BORROWER: PAIGE GALLASPY

**LOT 4, BLOCK 107  
 BROOKE SMITH, SECOND ADDITION**

ACCORDING TO THE MAP OR PLAT THEREOF RECORDED  
 IN VOLUME 2, PAGE 11 OF THE MAP RECORDS  
 OF HARRIS COUNTY, TEXAS



THIS PROPERTY DOES NOT LIE WITHIN THE  
 100 YEAR FLOOD PLAIN AS PER FIRM  
 PANEL NO. 48201C 0670 M  
 MAP REVISION: 06-09-2014  
 ZONE X  
 BASED ONLY ON VISUAL EXAMINATION OF MAPS.  
 INACCURACIES OF FEMA MAPS PREVENT EXACT  
 DETERMINATION WITHOUT DETAILED FIELD STUDY.

A SUBSURFACE INVESTIGATION  
 WAS BEYOND THE SCOPE OF THIS SURVEY


D.C.L. = DIRECTIONAL CONTROL LINE  
 RECORD BEARING: VOL. 2, PG. 11, H.C.M.R.

I HEREBY CERTIFY THAT THIS SURVEY WAS MADE  
 ON THE GROUND, THAT THIS PLAT CORRECTLY  
 REPRESENTS THE FACTS FOUND AT THE TIME  
 OF SURVEY AND THAT THERE ARE NO  
 UNDISCOVERED ENCUMBRANCES OR OTHER  
 INTERESTS AFFECTING THIS SURVEY.  
 EXCEPT AS SHOWN HEREON, THIS SURVEY  
 IS CERTIFIED FOR THIS TRANSACTION ONLY AND  
 ABSTRACTING TITLE COMMITMENT WAS RELIED  
 UPON IN PREPARATION OF THIS SURVEY.

GEORGE GALE  
 PROFESSIONAL LAND SURVEYOR  
 NO. 4678  
 JOB NO. 15-03709  
 APRIL 30, 2015



DRAWN BY: JB/NT

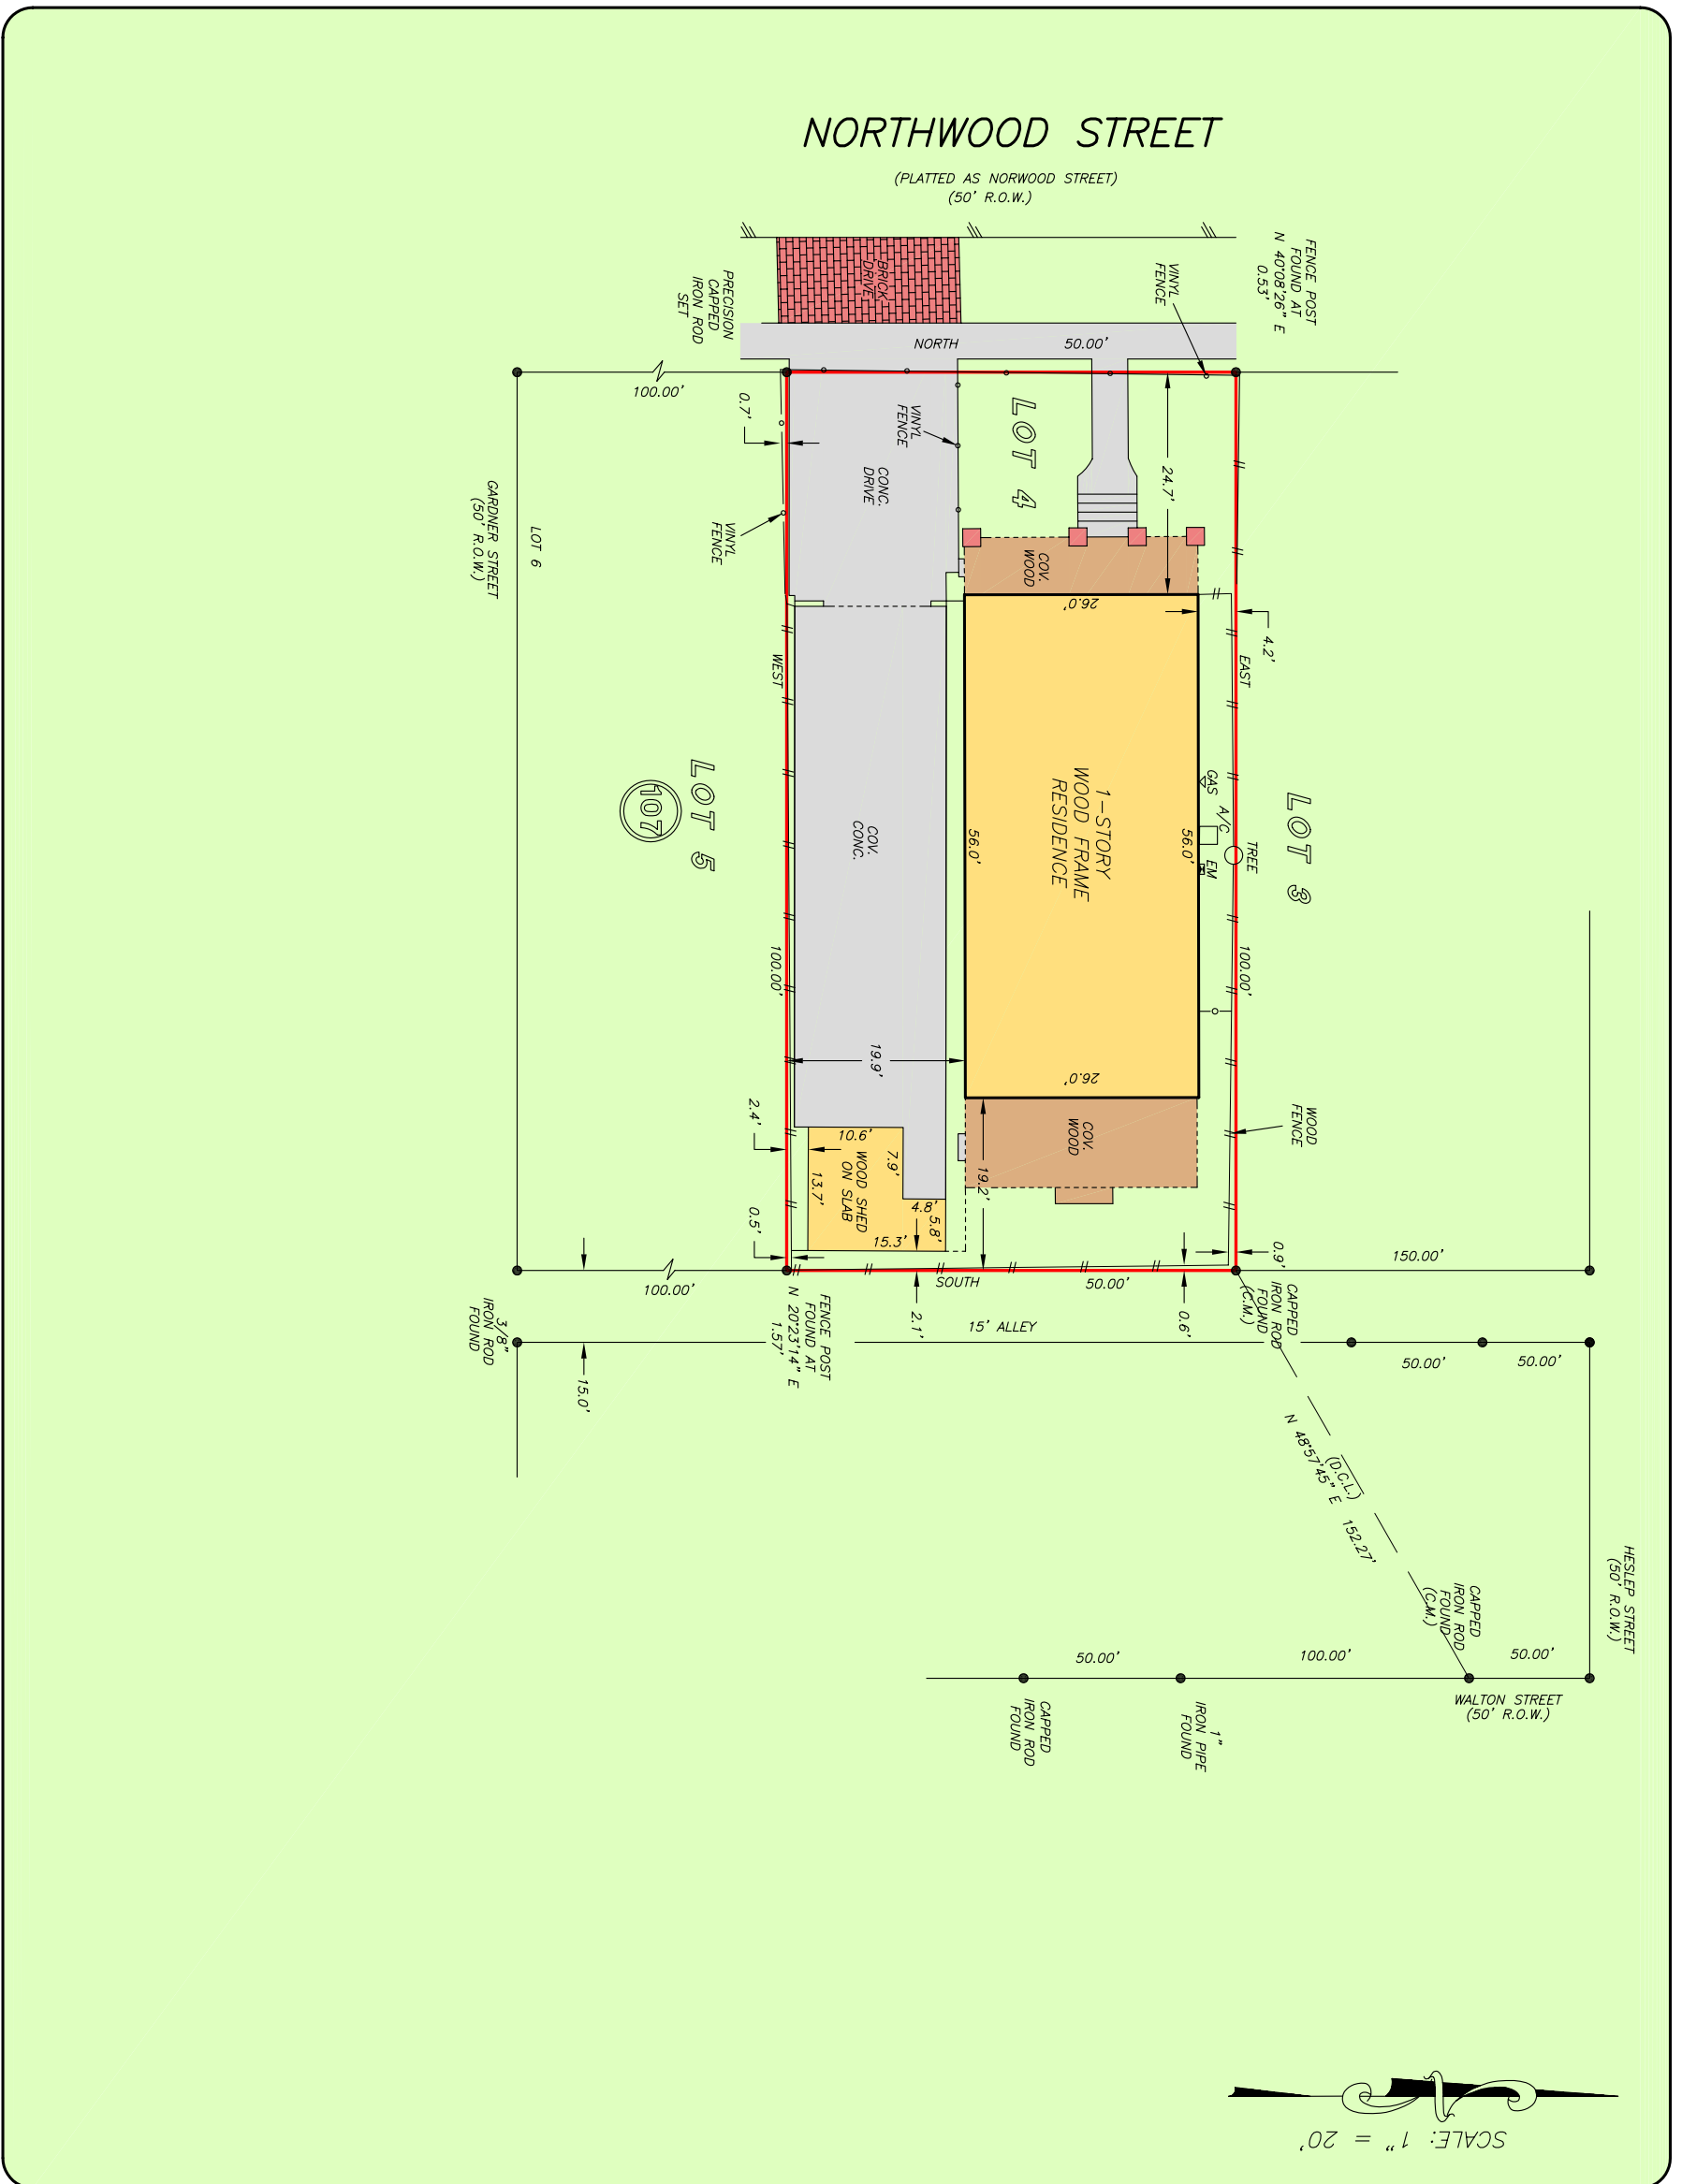

DGM REAL ESTATE  
 GEORGE GIANNUKOS  
 713-725-6796

Charter Title Company  
 ANN GALBRAITH  
 713-871-9700



**PRECISION**  
 surveyors

1-800-LANDSURVEY  
 www.precisionsurveyors.com  
 281-496-1586  
 990 THREEWEDGE STREET SUITE 190 HOUSTON, TEXAS 77079  
 210-829-4941  
 1777 NE LOOP 410 SUITE 600 SAN ANTONIO, TEXAS 78217  
 FAX 281-496-1867  
 FAX 210-829-1555  
 FIRM NO. 10063700