


EXHIBIT C

FILED FOR RECORD  
ALSO, STRUCK

NO. 55-57

95532

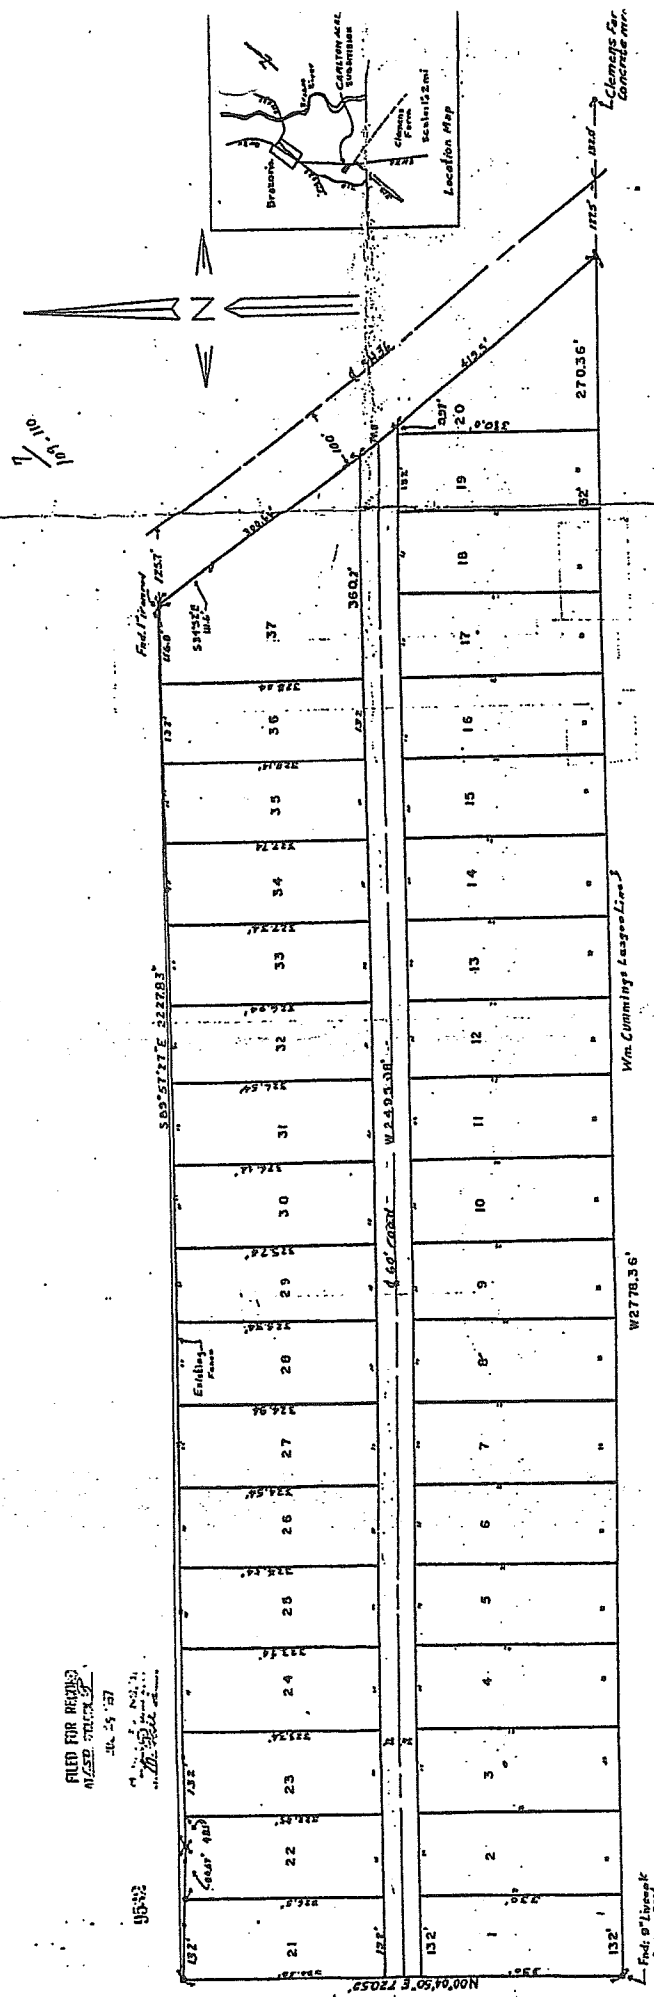

Note: All lot corners stake.

APPROVED FOR RECORD, Brazoria County, Texas, County Surveyor on application for plat, showing correct or verify the road or area as shown on the plat, and to be filed for record on application. By Order of the County Clerk, County Clerk of Brazoria County, Texas, dated 10/15/57.

CARLTON ACRES SUBDIVISION  
BEING A SUBDIVISION COMPRISING 37.9 ACRES  
BEING THAT PORTIONS OF LOTS 29 & 30  
LYING WEST OF STATE HWY 36, AND ALL  
LOTS 31 & 34 OF THE A.C. BRANDT  
SUBDIVISION NO. 15, ABSTRACT NO. 20,  
BRAZORIA COUNTY, TEXAS.

Approved, this the 2 day of July  
1957 by the City Council of the City  
of Brazoria, Tex.

Approved this the 2 day of July  
1957 by the Commissioners Court of  
Brazoria County, Texas.

*[Signature]*  
Mayor

*[Signature]*  
County Judge