


TITLE SURVEY

LOT 15 BLOCK 5 OF NEWPORT SEC. 5 SUBDIVISION REC. VOL. 190  
 HARRIS CO. TEX. PG. 138 HCMR

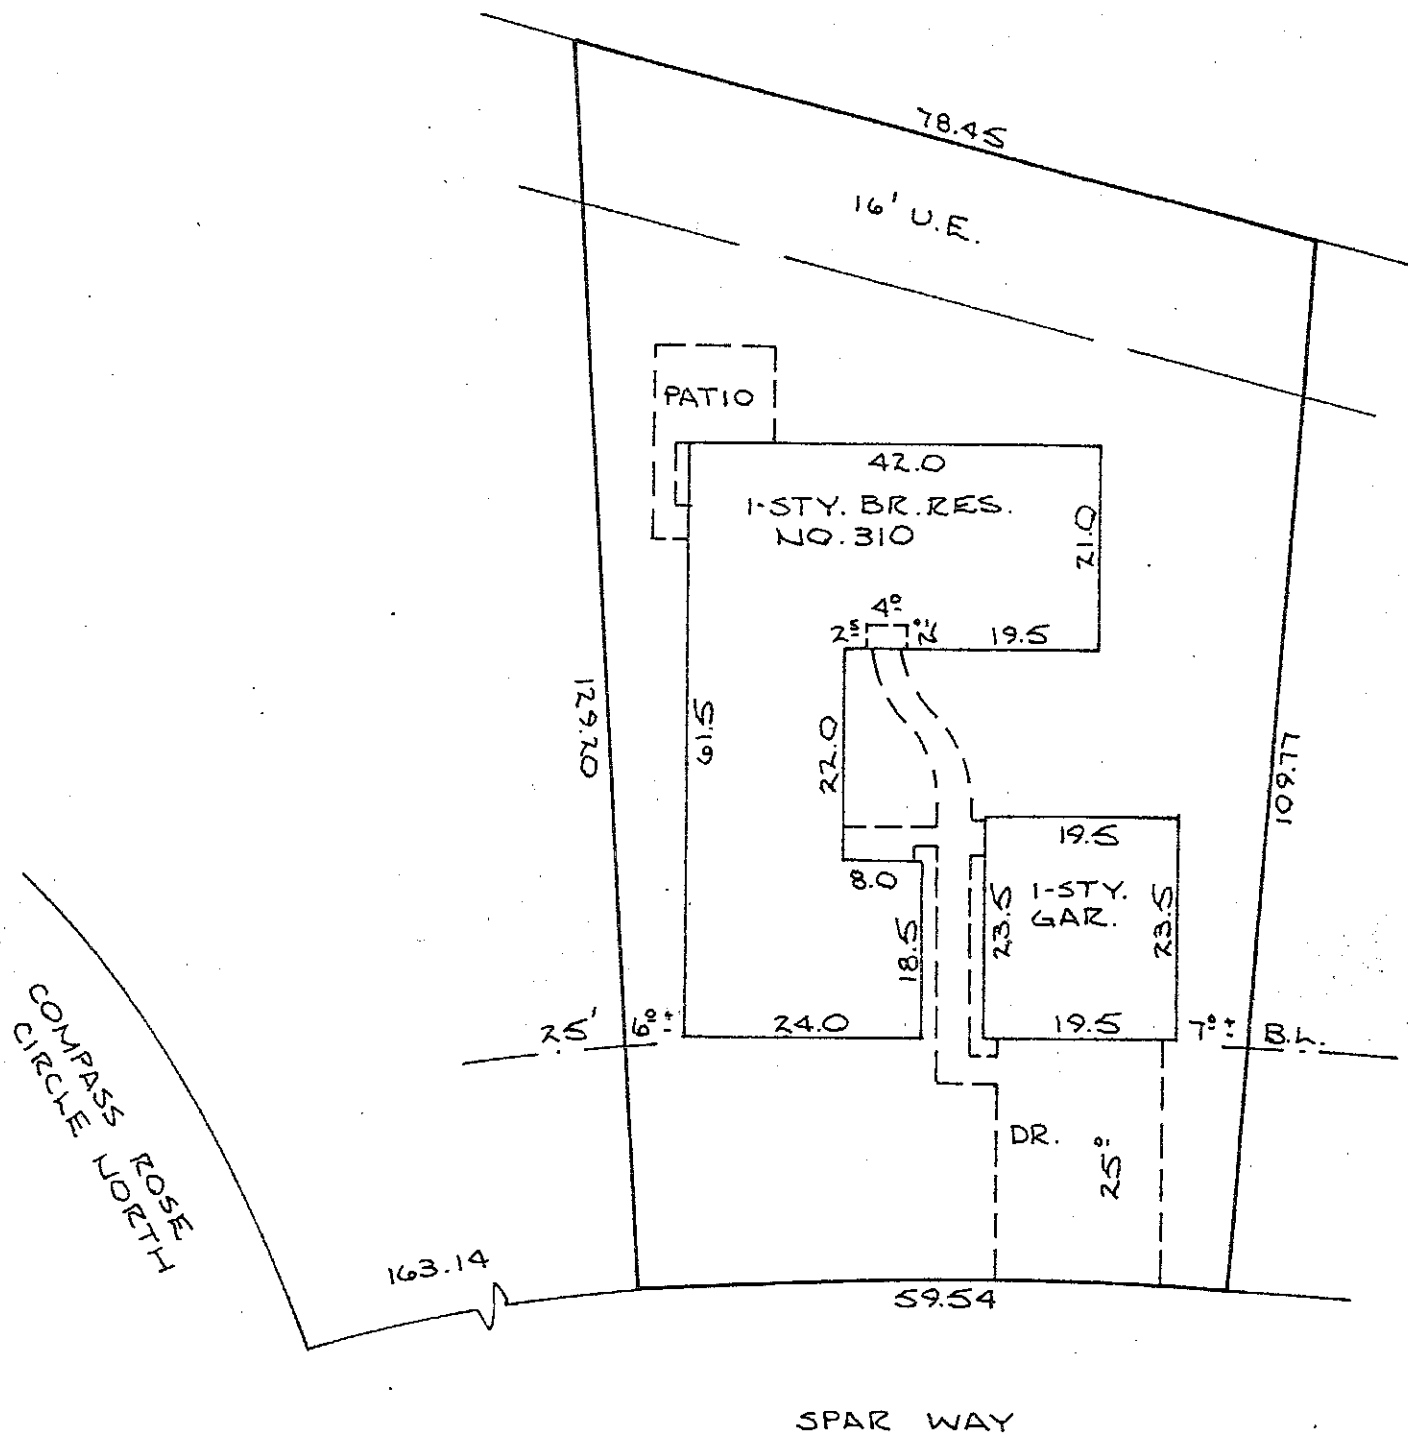


NOT FOR CONSTRUCTION

WEST AND ASSOCIATES

REGISTERED PUBLIC SURVEYORS

2320 McCUE-SUITE 37  
 HOUSTON, TEXAS 77056

PHONE: 961-1343

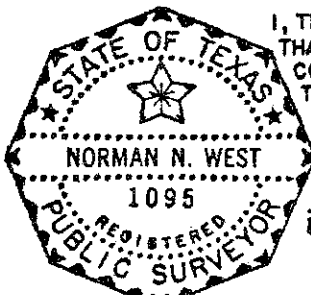

I, THE UNDERSIGNED, DO HEREBY CERTIFY THAT THE ABOVE SURVEY IS TRUE AND CORRECT AS SURVEYED ON THE GROUND THIS DATE AND ALL ENCROACHMENTS, IF ANY, ARE AS SHOWN.

Revised 9-18-77

8-18-77  
 DATE

*Norman West*

JOB NO. 771431