


WALDEN ON LAKE HOUSTON PHASE III
(100' R.O.W.)

FND 58' R. N 26° 36' 00" W - 83.29'

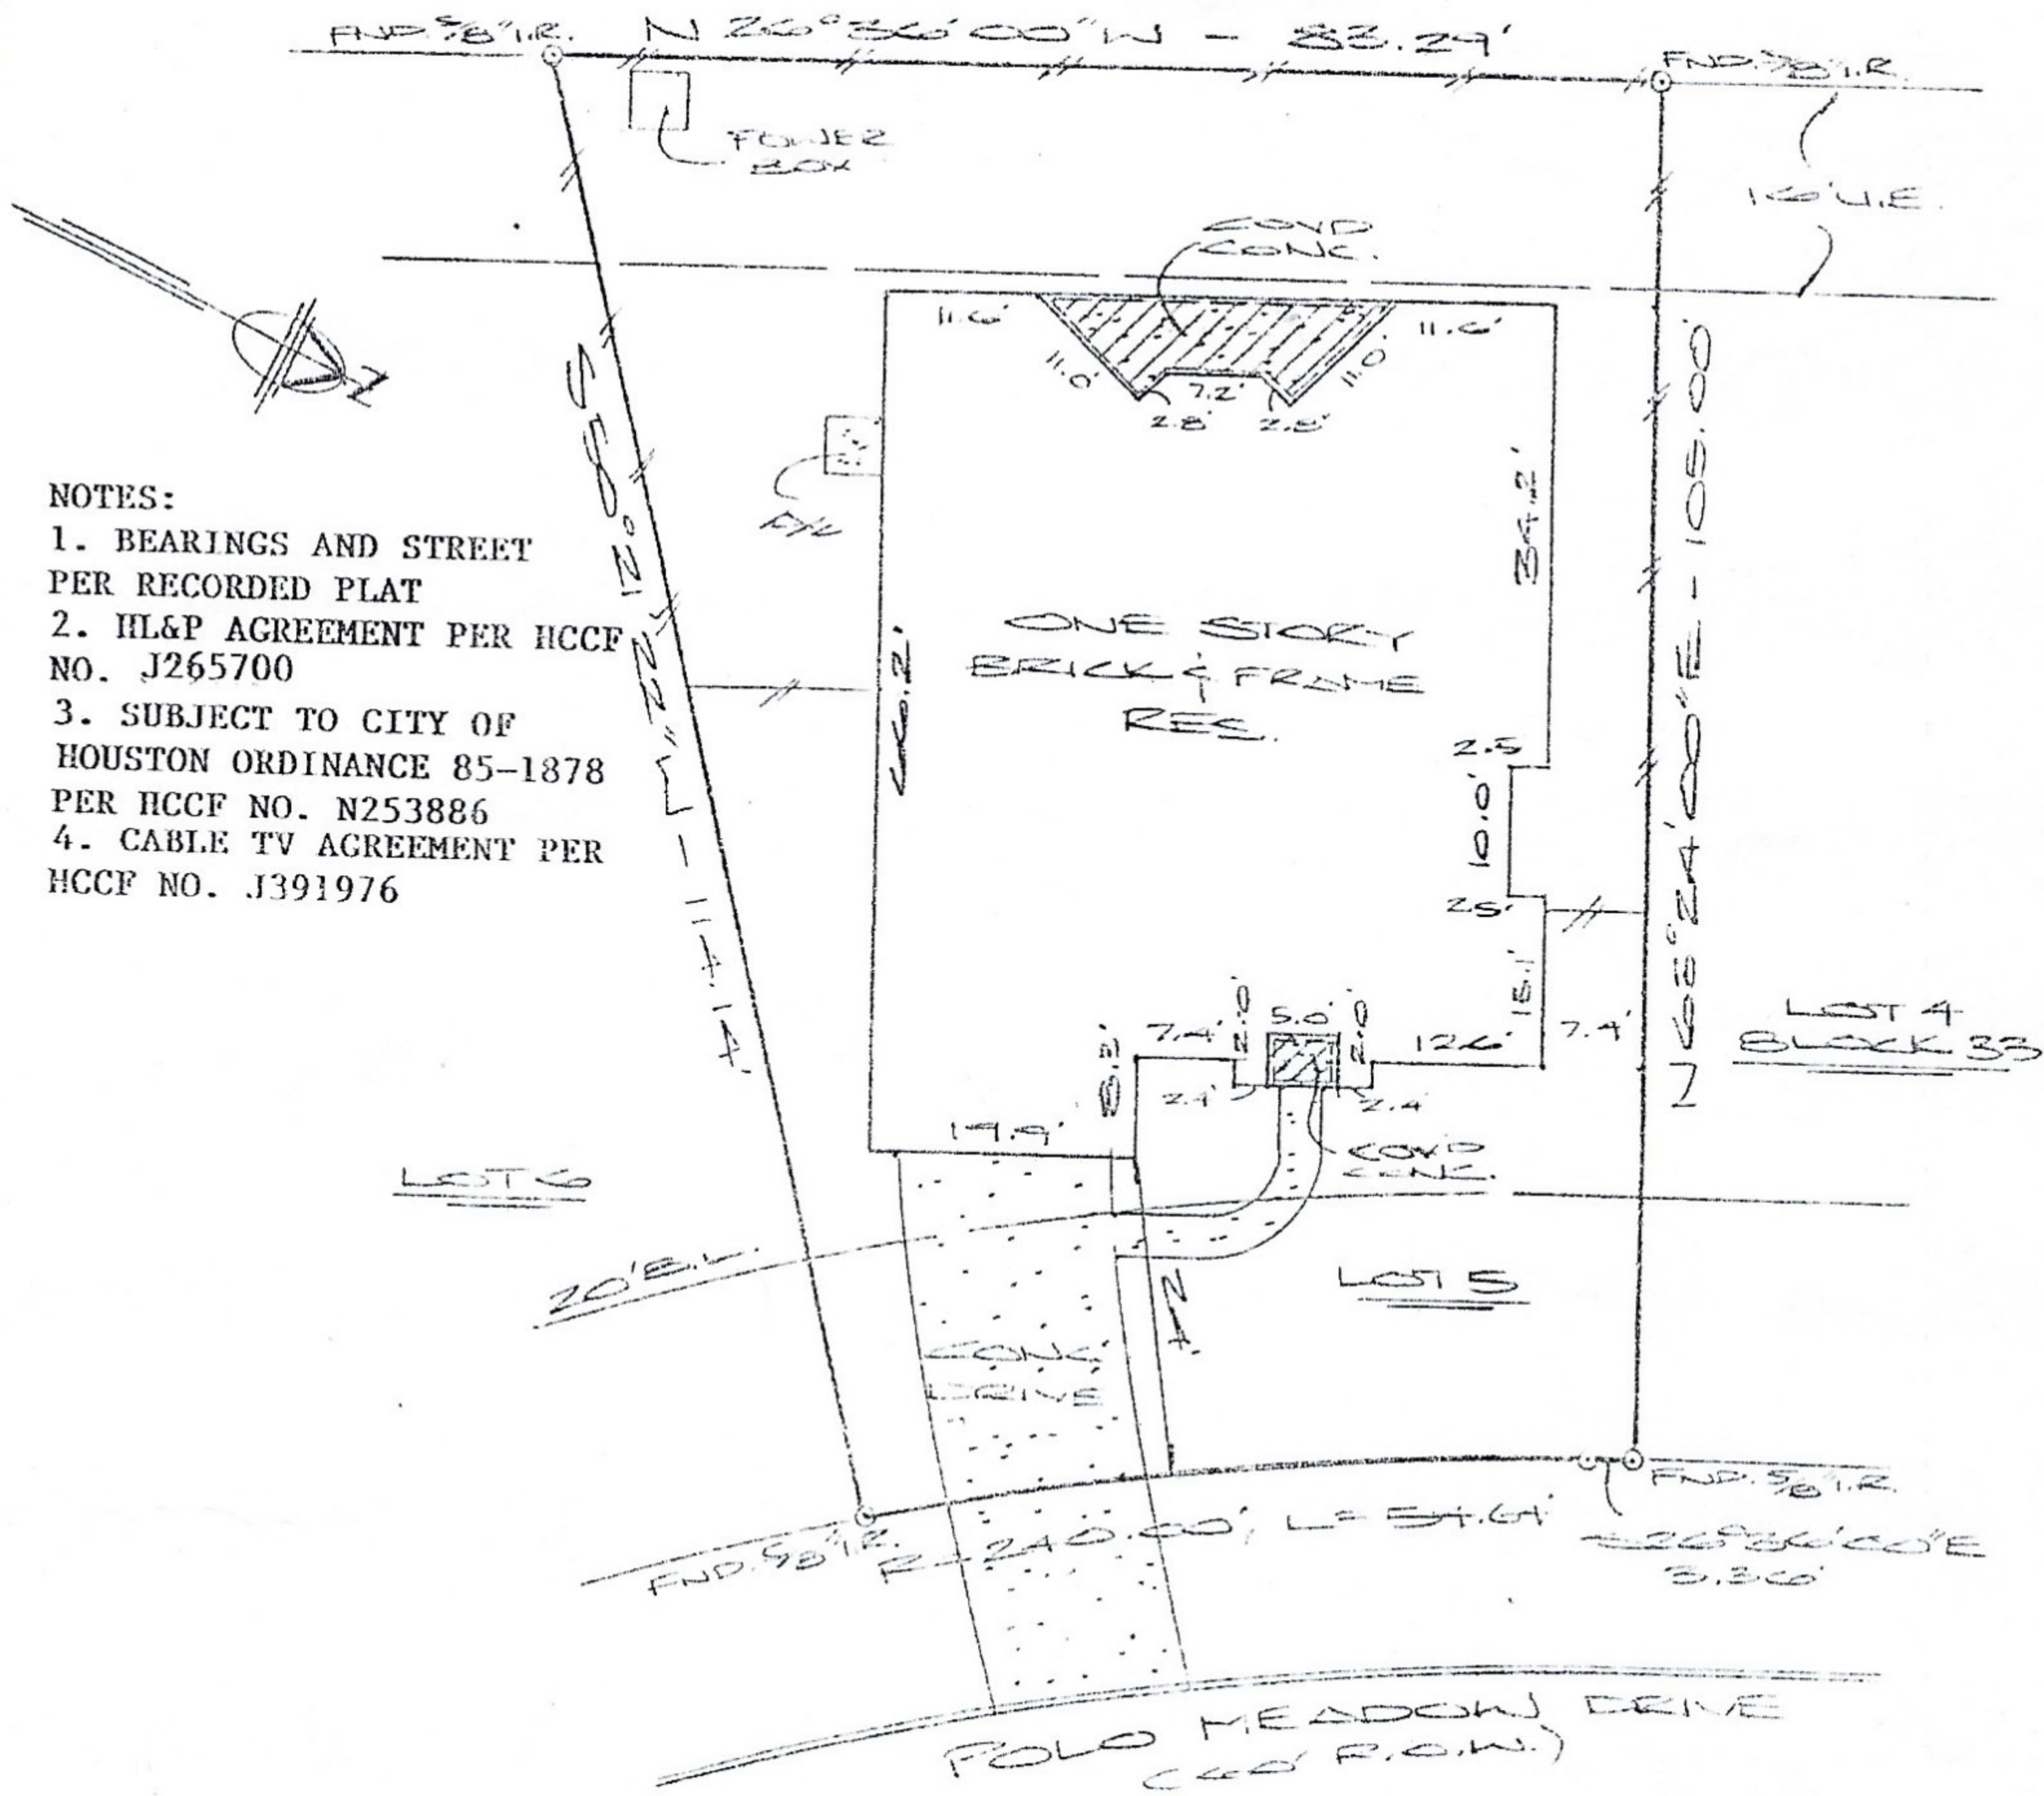

- NOTES:
1. BEARINGS AND STREET PER RECORDED PLAT
 2. HL&P AGREEMENT PER HCCF NO. J265700
 3. SUBJECT TO CITY OF HOUSTON ORDINANCE 85-1878 PER HCCF NO. N253886
 4. CABLE TV AGREEMENT PER HCCF NO. J391976

PLAT OF LOT 5 BLOCK 33 OF WALDEN ON LAKE HOUSTON, PHASE III; SPORTSMAN'S VILLAGE
 ACCORDING TO THE PLAT RECORDED IN FILM CODE NO. 392092 OF
 THE MAP RECORDS OF HARRIS COUNTY, TEXAS

PROPERTY NOT IN THE 100 YEAR FLOOD ZONE, IN ZONE X
 ACCORDING TO F.I.R.M. MAP NO. 480287 0510J, DATE 11-6-96
 BY GRAPHING PLOTTING ONLY, WE DO NOT ASSUME RESPONSIBILITY FOR EXACT DETERMINATION.

PROPERTY SUBJECT TO SUBDIVISION COVENANTS, CONDITIONS AND RESTRICTIONS.
 I hereby certify that this survey was made on the ground and that this plat correctly represents the facts found at the time of survey showing any improvements, from legal descriptions supplied by client. There are no encroachments apparent on the ground, except as shown. This survey is only certified for boundary and this transaction only. Surveyor did not abstract property. Easements, building lines, etc. shown are as identified by:

99-000860 of SAN ANTONIO TITLE COMPANY



[Handwritten signature]