


LOT 16

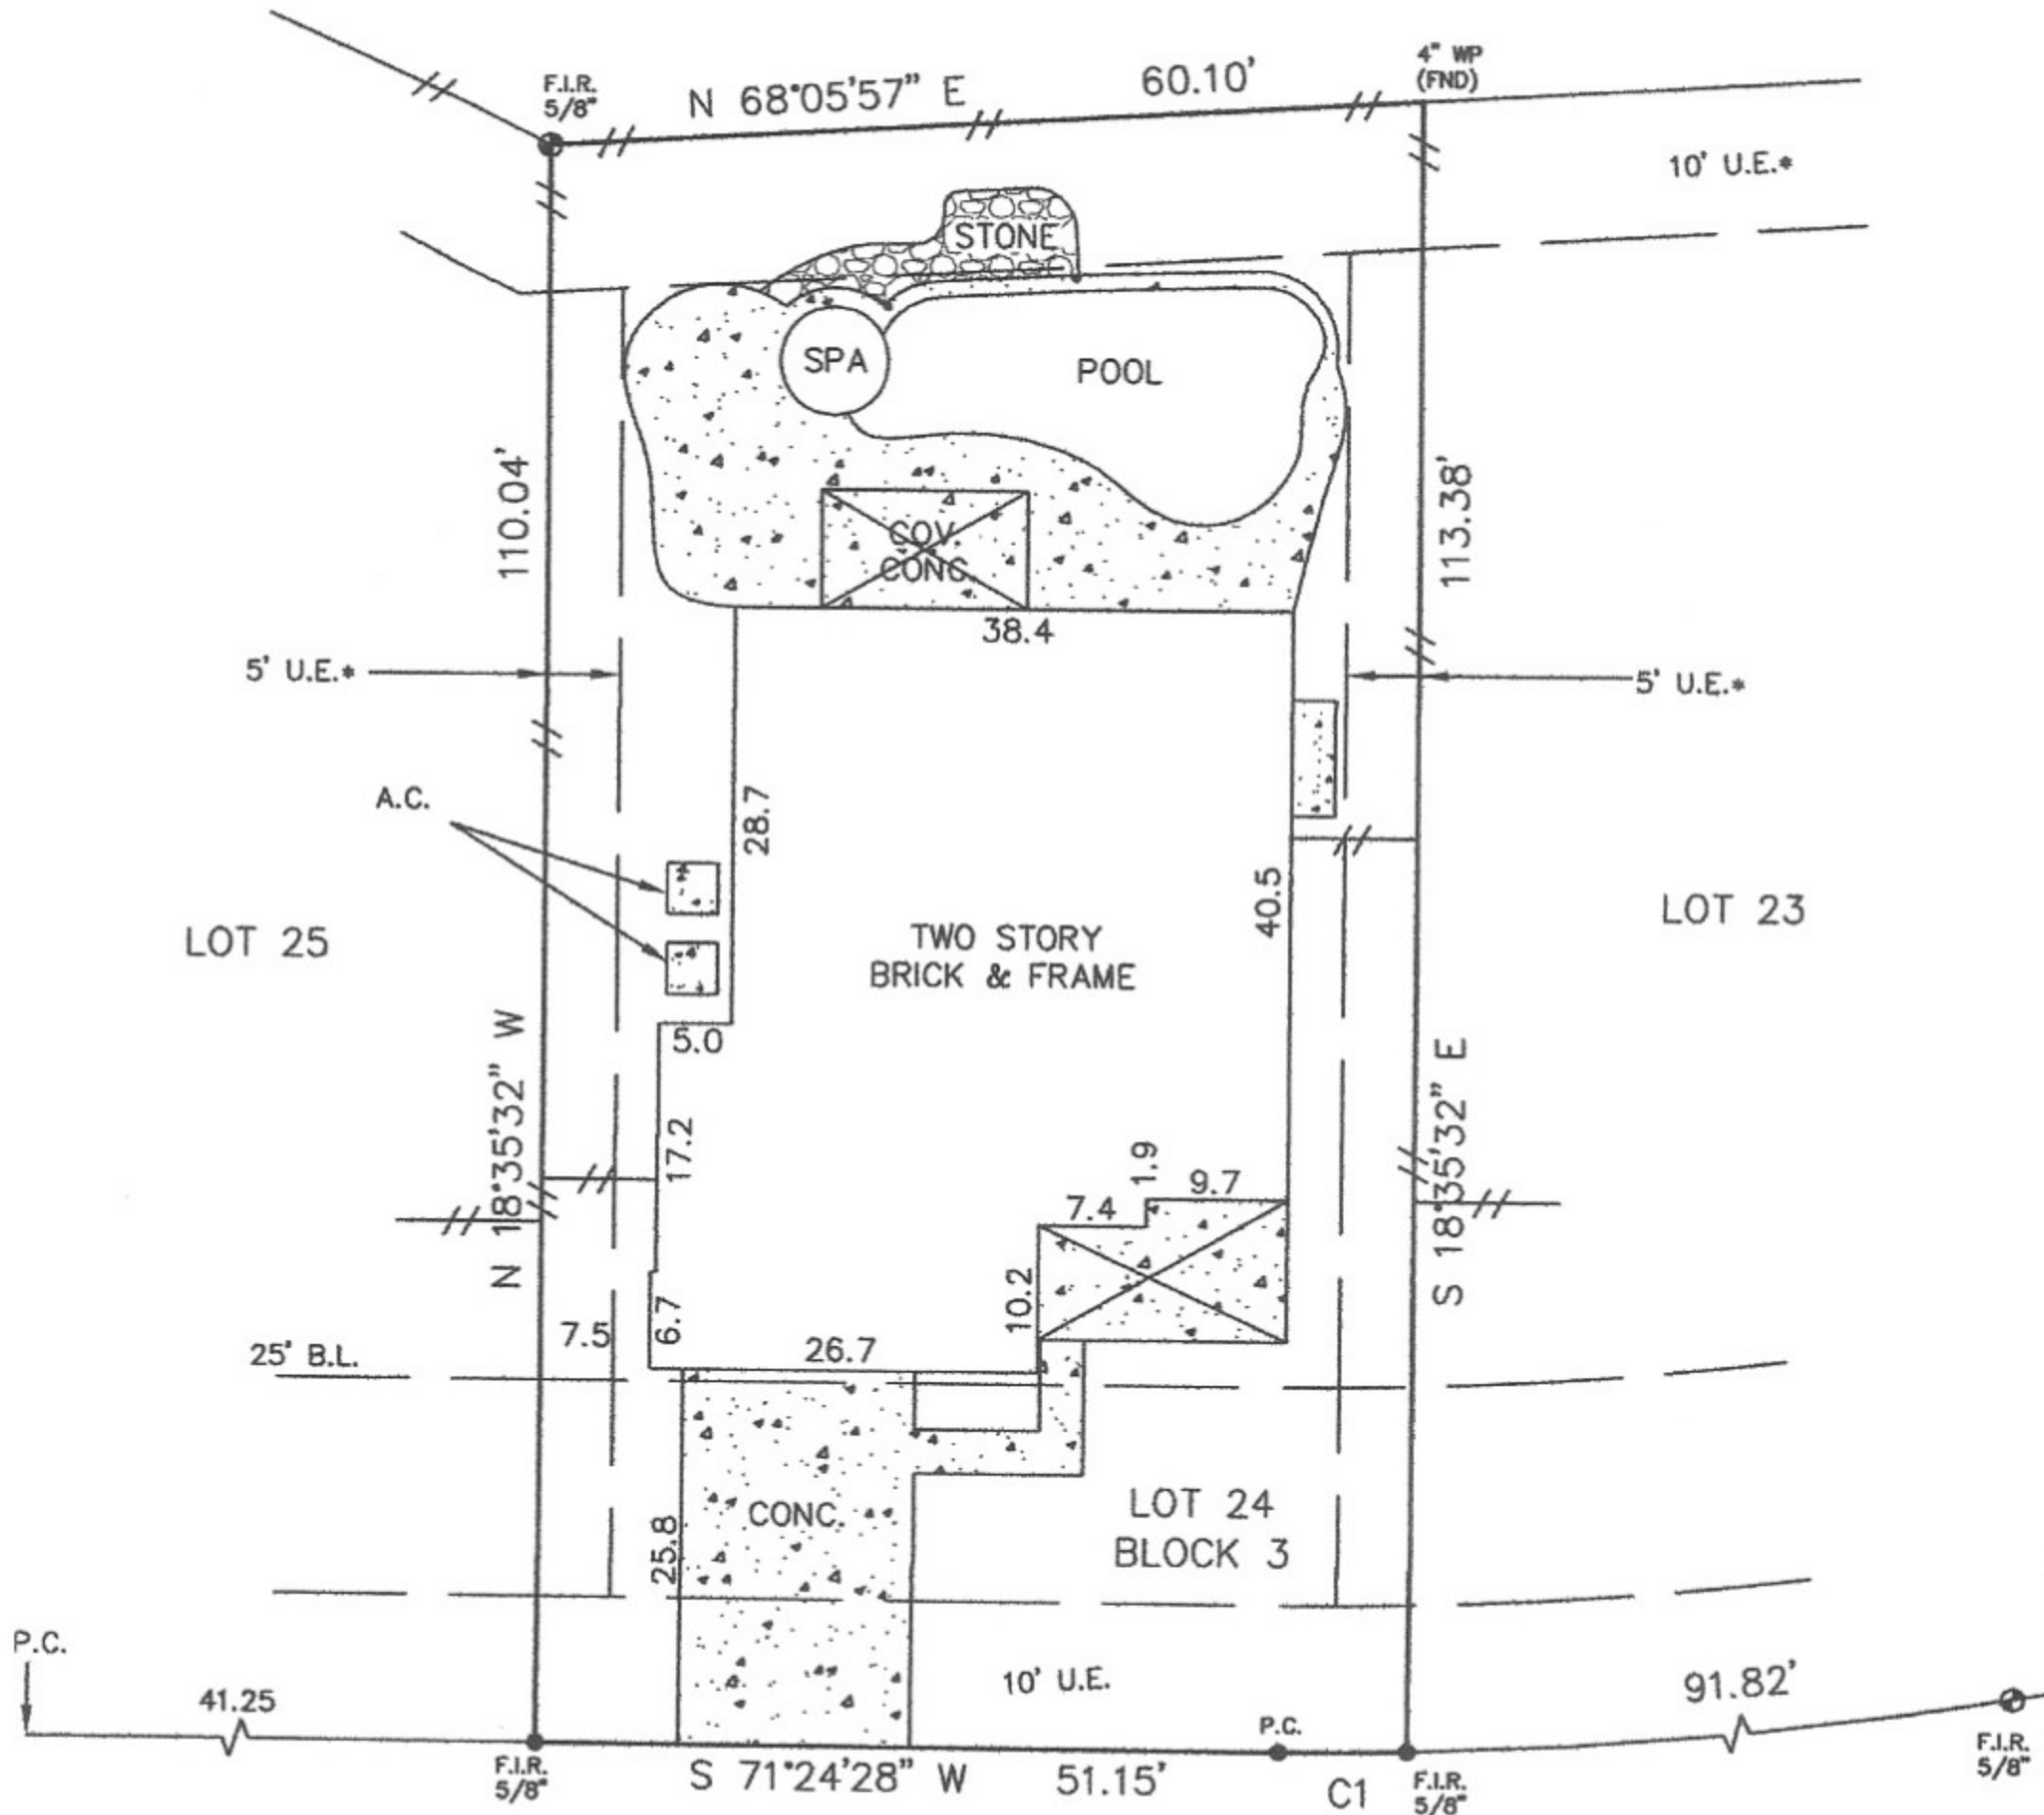

19 GLADE BANK PLACE
(50' R.O.W.)

<p>LEGEND</p> <ul style="list-style-type: none"> ⊙ CONTROL MONUMENT B.L. = BUILDING LINE U.E. = UTILITY EASEMENT C1 R=300.00' L=8.85' == RECORDED M.C.C.F. #9348561 	<p>LEGAL DESCRIPTION</p> <p>LOT 24, IN BLOCK 3, OF THE WOODLANDS, VILLAGE OF ALDEN BRIDGE, SECTION 6, A SUBDIVISION IN MONTGOMERY COUNTY, TEXAS, ACCORDING TO THE MAP OR PLAT THEREOF RECORDED IN CABINET G, SHEET 166-A OF THE MAP RECORDS OF MONTGOMERY COUNTY, TEXAS.</p>	
<p>NOTES:</p> <ul style="list-style-type: none"> - BEARING BASIS: PLAT - SUBJECT TO ANY AND ALL RECORDED AND UNRECORDED EASEMENTS - SURVEYOR HAS NOT INDEPENDENTLY ABSTRACTED PROPERTY - UNDERGROUND UTILITY INSTALLATIONS, UNDERGROUND IMPROVEMENTS, FOUNDATIONS AND/OR OTHER UNDERGROUND STRUCTURES WERE NOT LOCATED BY THIS SURVEY - THIS SURVEY IS CERTIFIED FOR THIS TRANSACTION ONLY, IT IS NOT TRANSFERABLE TO ADDITIONAL INSTITUTIONS OR SUBSEQUENT OWNERS - SUBJECT TO RESTRICTIVE COVENANTS AS PER TITLE COMMITMENT - THIS PROPERTY DOES NOT LIE IN A F.I.A. DESIGNATED FLOOD ZONE PER MAP NO. 480483 0510F 12-19-96 ZONE X - FLOOD INFORMATION IS BASED ON GRAPHIC PLOTTING ONLY, DUE TO INHERENT INACCURACIES ON FEMA MAPS, WE DO NOT ASSUME RESPONSIBILITY FOR EXACT DETERMINATION. 	<p>CLIENT</p> <p>JOHN STARKWEATHER CHRISTINE STARKWEATHER</p>	<p>ADDRESS</p> <p>19 GLADE BANK PLACE SPRING, TEXAS 77382</p>
<p style="text-align: center;"> </p> <p>I DO HEREBY CERTIFY THAT THIS SURVEY WAS THIS DAY MADE ON THE GROUND OF THE PROPERTY LEGALLY DESCRIBED HEREON (OR ON ATTACHED SHEET), AND THERE ARE NO ENCROACHMENTS EXCEPT AS SHOWN, AND WAS DONE BY ME OR UNDER MY SUPERVISION, AND CONFORMS TO OR EXCEEDS THE CURRENT STANDARDS AS ADOPTED BY THE TEXAS BOARD OF PROFESSIONAL LAND SURVEYING.</p>	<p>JOB # 1201002</p> <p>DATE 1-4-12</p> <p>GF# CTH-WD-CTH11508258DP</p>	<p style="text-align: center;">PRO-SURV</p> <p>P.O. BOX 1366, FRIENDSWOOD, TX 77549 PHONE- 281-996-1113 FAX - 281-996-0112 EMAIL: pro-surv@sbcglobal.net</p> <p>ONLY SURVEY MAPS WITH THE SURVEYOR'S ORIGINAL SIGNATURE ARE GENUINE TRUE AND CORRECT COPIES OF THE SURVEYOR'S ORIGINAL WORK AND OPINION.</p> <p style="text-align: center;">© 2012 PRO-SURV - ALL RIGHTS RESERVED</p>