


30' HUMBLE PIPELINE CO. ESMT
(VOL. 427, PG. 39 F.B.C.D.R.)

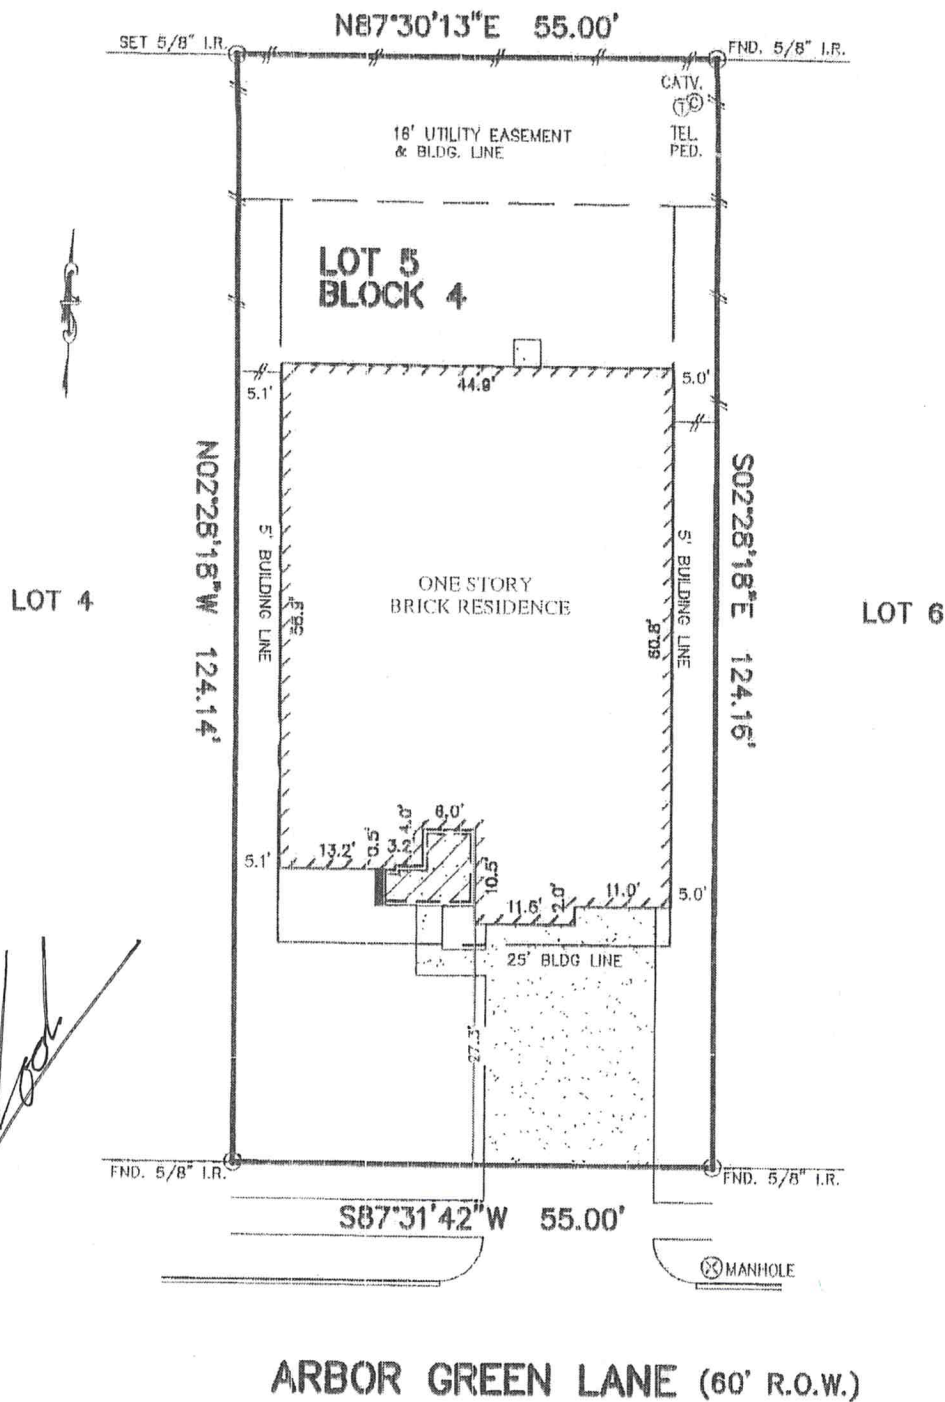

Handwritten signature: J. B. Bauri

NOTES:

1. ALL BEARINGS SHOWN HEREON ARE BASED ON THE RECORDED PLAT.
2. SUBJECT TO RESTRICTIVE COVENANTS AS SET FORTH IN PLAT No. 20050223, C.F. Nos. 2005118188, 2005153450, 2006016905, 2006023017 & 2007110995.
3. SUBJECT TO CENTERPOINT ENERGY SERVICE AGREEMENT PER C.F. No. 2005100548.
4. BUILDING SETBACK LINE (5' SIDE & 16' REAR) PER C.F. No. 2005118188.

FLOOD MAP:


THIS PROPERTY LIES IN ZONE "X" AS DEPICTED ON COMMUNITY PANEL No. 48201C 0405 J, DATED: 11-06-96. THIS INFORMATION IS BASED ON GRAPHIC PLOTTING. WE DO NOT ASSUME RESPONSIBILITY FOR EXACT DETERMINATION"

PLAT OF SURVEY
SCALE: 1" = 20'

©2008, ALLPOINTS SERVICES, CORP., All Rights Reserved. This original work is protected under copyright laws, Title 17 U.S. Code Sections 101 & 102. All violators will be prosecuted to the extent of the law. This survey is being provided solely for the use of the recipients and no license has been created, express or implied, to copy the survey except as is necessary in conjunction with the original transaction, which shall take place within ninety (90) days from the date adjacent to the signature line herein.

FOR: TAM HOANG
ADDRESS: 406 ARBOR GREEN LANE
ALLPOINTS JOB No.: 025135 JG
G.F.: 399-05-8627
(TITLE RESOURCES)

LOT 5, BLOCK 4,
BONBROOK PLANTATION NORTH, SECTION 1,
(AMENDING PLAT # 1)
PLAT NO. 20050223, PLAT RECORDS,
FORT BEND COUNTY, TEXAS.

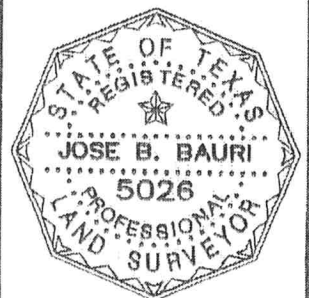

I HEREBY CERTIFY THAT THIS PLAT REPRESENTS THE RESULTS OF A SURVEY MADE ON THE GROUND, ON THE 21th DAY OF AUGUST, 2007.

Handwritten signature: Jose B. Bauri

