

STATE OF TEXAS :  
COUNTY OF MONTGOMERY :

PLAT  
**GRAND LAKE ESTATES**  
**SECTION ELEVEN**

A SUBDIVISION OF 119.31 ACRES OF LAND IN THE ARCHIBALD  
HODGE SURVEY, ABSTRACT 18,  
AND BEING OUT OF THAT CERTAIN TRACT OF LAND  
RECORDED UNDER CLERK'S FILE # 2001-076094, OF THE  
REAL PROPERTY RECORDS OF MONTGOMERY COUNTY, TEXAS.  
CONTAINING: 3 BLOCKS, 57 LOTS, 3 RESERVES

" I, T. M. Owen, President respectively of New Millennium Homes, Inc. owner of the property subdivided in the above and foregoing map of Grand Lake Estates, Section Eleven, do hereby make a subdivision of said property for and on behalf of said New Millennium Homes, Inc. according to the lines, streets, lots, alleys, parks, building lines, and easements thereon shown, and designate said subdivision as Grand Lake Estates, Section Eleven, located in the Archibald Hodge Survey, A-18, Montgomery County, Texas, and on behalf of said New Millennium Homes, Inc., do dedicate to the public use all alleys, parks, and easements shown thereon forever; and do hereby waive any claims for damages occasioned by the establishing of grades as approved for the streets and alleys dedicated, or occasioned by the alteration of the surface of any portion of the streets or alleys to conform to such grades; and do hereby bind ourselves, our successors, and assigns to warrant and forever defend the title to the land so dedicated."

"This is to certify that I, T. M. Owen, President of New Millennium Homes, Inc., owner of the property subdivided in the above and foregoing map of Grand Lake Estates, Section Eleven, have complied with or will comply with all regulations heretofore on file with the Montgomery County Engineer and adopted by the Commissioners' Court of Montgomery County, Texas."

"Further, we do hereby dedicate forever to the public a strip of land a minimum of fifteen (15) feet wide on each side of the center line of any and all gullies, ravines, draws, sloughs, or other natural drainage courses located in said subdivision, as easements for drainage purposes, giving Montgomery County and/or any other public agency the right to enter said easements at any and all times for the purpose of constructing and/or maintaining drainage work and/or structures."

"Further, all of the property subdivided in the above and foregoing map shall be restricted in its use, which restrictions shall run with the title of the property, and shall be enforceable, at the option of Montgomery County, by Montgomery County, or any citizen thereof, by injunction, as follows:"

1. The drainage of septic tanks into road, street, alley, or other public ditches, either directly or indirectly, is strictly prohibited.
2. Drainage structures under private driveways, shall have a net drainage opening area of sufficient size to permit the free flow of water without backwater, and shall be a minimum of one and three quarters (1 3/4) square feet (18" diameter pipe culvert)."

"Further, we do hereby declare that all parcels of land designated as lots on this plat are originally intended for the construction of residential dwelling units thereon and shall be restricted for the same under the terms and conditions of such restrictions filed separately, unless noted otherwise."

"Further, I do hereby covenant and agree that those streets located within the boundaries of this plat specifically noted as private streets, shall be hereby established and maintained as private streets by the owners, heirs, and assigns to the property located within the boundaries of this plat and always available for the general use of said owners and to the public for firemen, fire fighting equipment, police and other emergency vehicles of whatever nature at all times and do hereby bind myself, my heirs, and assigns to warrant and forever defend the title to the land so designated and established as private streets."


IN TESTIMONY WHEREOF, New Millennium Homes, Inc., has caused these presents to be signed by T. M. Owen, its President, this 22nd day of FEBRUARY, 2007.

By T. M. Owen Pres  
T. M. Owen, President  
New Millennium Homes, Inc.

THE STATE OF TEXAS :  
COUNTY OF MONTGOMERY :

BEFORE ME, the undersigned authority, on this day personally appeared, T. M. Owen, President, of New Millennium Homes, Inc., known to me to be the person whose name is subscribed to the foregoing instrument, and acknowledged to me that she executed the same for the purposes and considerations therein expressed, and in the capacity therein and herein set out, and as the act and deed of said corporation.


GIVEN UNDER MY HAND AND SEAL OF OFFICE, this 22nd day of FEBRUARY, 2007.

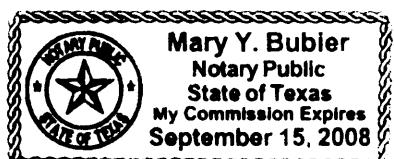

Mary Y. Bubler  
Notary Public  
The State of Texas


OWNER / DEVELOPER  
NEW MILLENNIUM HOMES, INC.  
T.M. OWEN: PRESIDENT  
P.O. BOX 2807  
CONROE, TEXAS 77305  
( 713 )-703-9996

PREPARED BY :  
SURVTECH CORPORATION  
SURVEYORS PLANNERS CONSULTANTS  
P. O. BOX 1080 CONROE, TEXAS 77305  
( 936 ) 539-5444

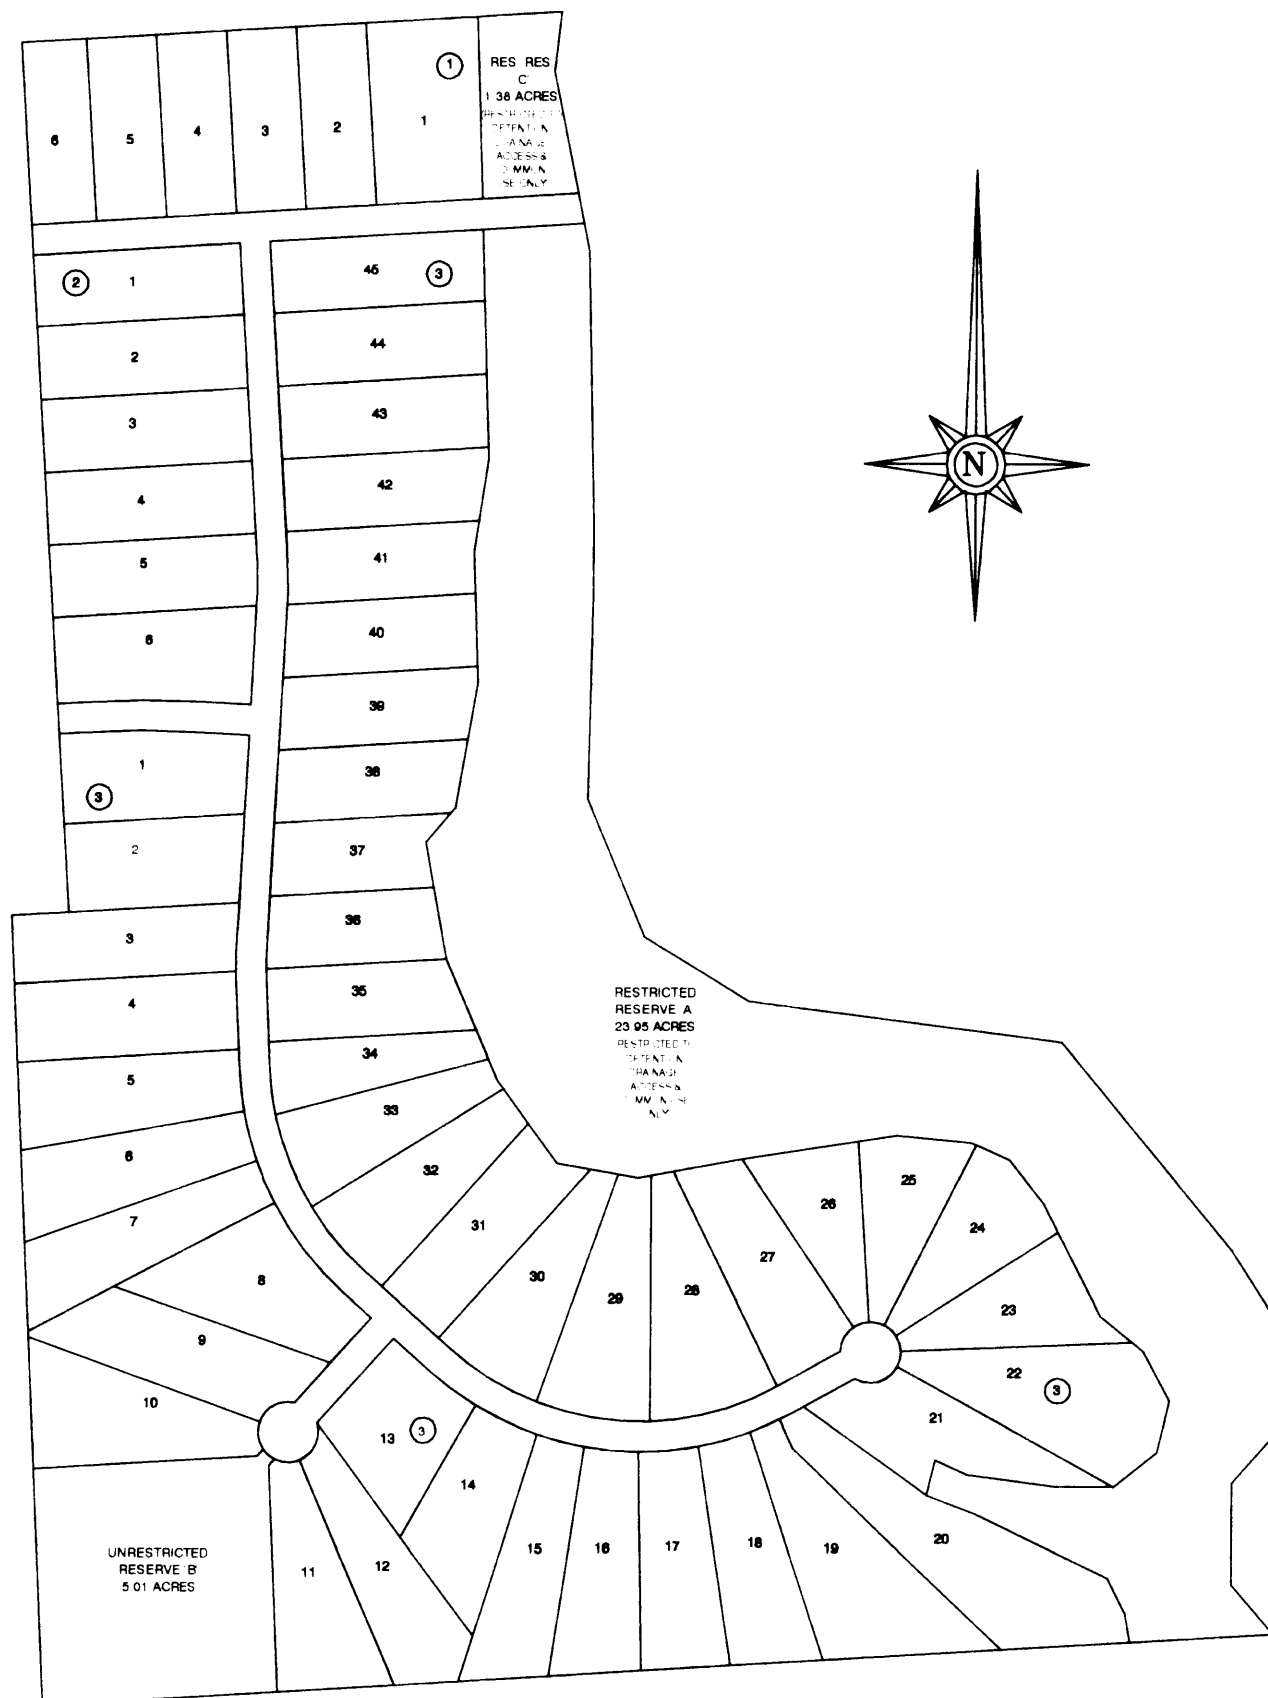

07 MAR 13 11 9:19

Mark Turnbull  
COUNTY CLERK  
MONTGOMERY COUNTY TEXAS

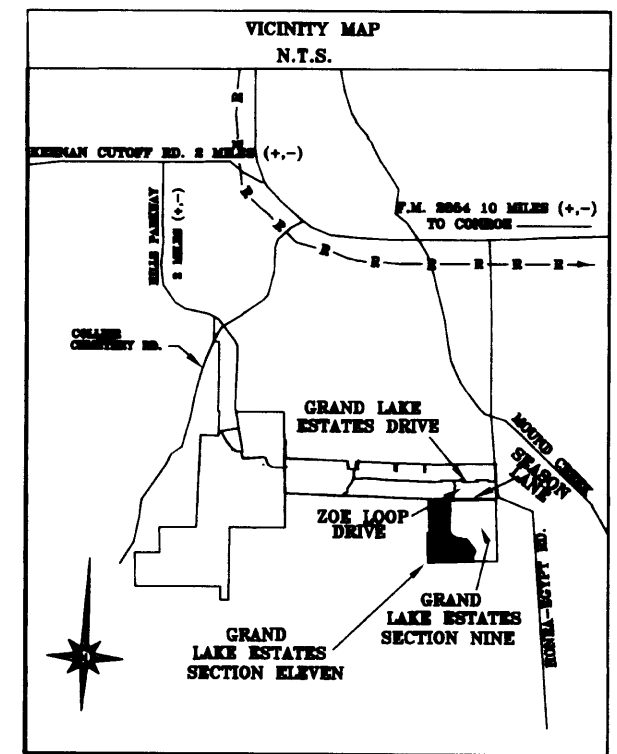

" I, Craig T. Bubler, am registered under the laws of the State of Texas to practice the profession of surveying and hereby certify that the above subdivision is true and correct; was prepared from an actual survey of the property made under my supervision on the ground; that the elevation benchmark reflected on the face of the plat was established as required by regulation; that all corners and angle points of the boundaries of the original tract to be subdivided of reference have been marked with iron or ( other suitable permanent metal ) pipe or rods, having a diameter of not less than five-eighths of an inch (5/8") and a length of not less than three feet ( 3' ); and that the plat boundary corners have been tied to the nearest survey corner."

C. T. Bubler  
Craig T. Bubler, R.P.L.S.  
Texas Registration No. 3996



" I, Mark J. Mooney, County Engineer of Montgomery County, Texas, do hereby certify that the plat of this subdivision complies with all existing rules and regulations of this office as adopted by the Montgomery County Commissioners' Court."

" I further certify that the plat of this subdivision complies with the requirements for internal subdivision drainage as adopted by the Commissioners' Court; however, no certification is hereby given as to the effects of drainage from this subdivision on the intercepting drainage artery or parent stream or on any other area of subdivision within the watershed."

Mark J. Mooney  
Mark J. Mooney, County Engineer  
Montgomery County, Texas

" APPROVED by the Commissioners' Court of Montgomery County, Texas, this 12 day of March, 2007."

Mike Meador  
Commissioner Precinct 1  
Ed Chance  
Ed Chance  
Commissioner Precinct 2

Craig Doyal  
Craig Doyal  
Commissioner Precinct 2  
Ed Rinehart  
Ed Rinehart  
Commissioner Precinct 4



Alan B. Sadler  
County Judge

STATE OF TEXAS  
COUNTY OF MONTGOMERY :

" I, Mark Turnbull, Clerk of the County Court of Montgomery County, Texas, do hereby certify that the within instrument with its certificate of authentication was filed for registration in my office on March 12, 2007, at 9:19 o'clock, A. m., and duly recorded on March 13, 2007, at 9:19 o'clock, A. m., in Cabinet 2, Sheet 673-674 of record of 2007 for said County."

WITNESS MY HAND AND SEAL OF OFFICE, at Conroe, Montgomery County, Texas, the day and date last shown above written.

Mark Turnbull  
Mark Turnbull  
Clerk, County Court  
Montgomery County

Stacy Wilson  
By Deputy

FILE # 2007-029060

CAB. Z

SHEET 673

# GRAND LAKE ESTATES


## SECTION ELEVEN

A SUBDIVISION OF 119.31 ACRES OF LAND IN THE ARCHIBALD HODGE SURVEY, ABSTRACT 18, AND BEING OUT OF THAT CERTAIN TRACT OF LAND RECORDED UNDER CLERK'S FILE # 2001-076094, OF THE REAL PROPERTY RECORDS OF MONTGOMERY COUNTY, TEXAS.

CONTAINING: 3 BLOCKS, 57 LOTS, 3 RESERVES

OWNER / DEVELOPER  
 NEW MILLENNIUM HOMES, INC.  
 T.M. OWEN: PRESIDENT  
 P.O. BOX 2807  
 CONROE, TEXAS 77305  
 (713) 703-9996

PREPARED BY:  
 SURVTECH CORPORATION  
 SURVEYORS PLANNERS CONSULTANTS  
 P. O. BOX 1080 CONROE, TEXAS 77305  
 (936) 539-5444

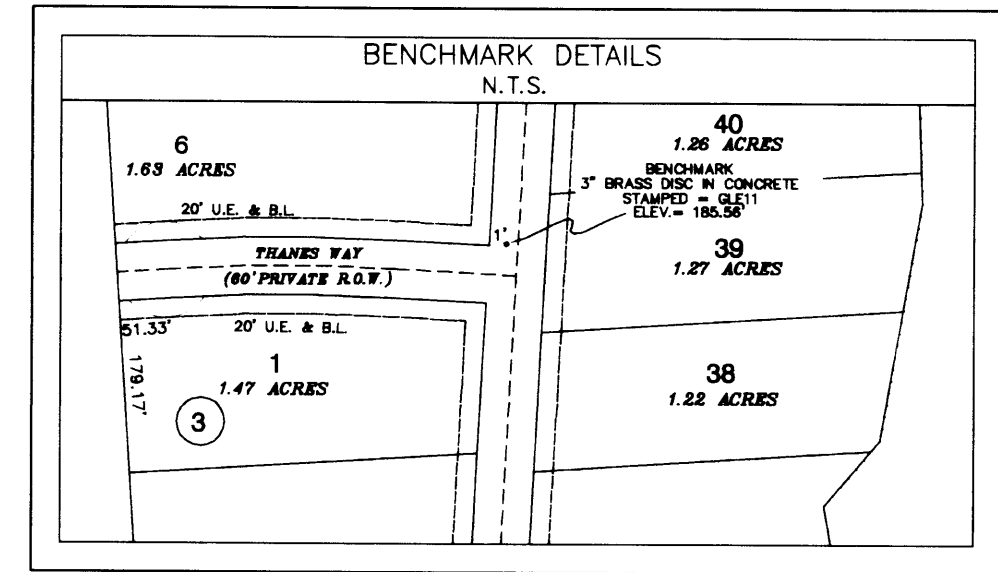

CURVE	RADIUS	ARC LENGTH	CHORD LENGTH	CHORD BEARING	DELTA ANGLE
C1	500.00'	57.34'	57.31'	S 00°13'43" E	06°34'13"
C2	2000.00'	238.27'	238.12'	N 89°38'37" E	06°49'33"
C3	500.00'	49.17'	49.15'	N 00°14'21" E	05°38'05"
C4	600.00'	476.42'	464.00'	N 25°19'32" W	45°29'41"
C5	600.00'	741.29'	895.04'	N 83°28'01" W	70°47'17"
C6	530.00'	80.78'	80.74'	S 00°13'43" E	06°34'13"
C7	470.00'	53.90'	53.87'	S 00°13'43" E	06°34'13"
C8	2030.00'	241.84'	241.70'	N 89°38'37" E	06°49'33"
C9	1910.00'	234.69'	234.55'	N 89°38'37" E	06°49'33"
C10	470.00'	32.05'	32.04'	N 01°08'12" E	03°54'24"
C11	470.00'	14.18'	14.18'	N 01°42'51" W	01°43'41"
C12	530.00'	39.43'	39.43'	N 00°55'30" E	04°15'47"
C13	530.00'	12.89'	12.89'	N 01°53'33" W	01°22'18"

DISTANCES TO CENTER OF PIPELINE EASEMENT


LINE	BEARING	DISTANCE
PL1	N 51°21'01" W	87.85'
PL2	S 51°21'01" E	22.08'
PL3	S 61°16'11" E	39.50'
PL4	S 61°16'11" E	449.92'
PL5	N 90°00'00" E	40.12'
PL6	N 90°00'00" W	73.00'
PL7	S 64°37'49" E	78.13'
PL8	S 64°37'49" E	216.78'

GRAPHIC SCALE



### NOTES:

- 1.) B.L. = BUILDING LINE
- 2.) U.E. = UTILITY EASEMENT
- 3.) D.E. = DRAINAGE EASEMENT
- 4.) A.E. = ACCESS EASEMENT
- 5.) I.R.S. = IRON ROD SET
- 6.) I.R.F. = IRON ROD FOUND
- 7.) I.P.F. = IRON PIPE FOUND
- 8.) R.P.R.M.C. TX. = REAL PROPERTY RECORDS OF MONTGOMERY COUNTY, TEXAS
- 9.) D.R.M.C. TX. = DEED RECORDS OF MONTGOMERY COUNTY, TEXAS
- 10.) M.R.M.C. TX. = MAP RECORDS OF MONTGOMERY COUNTY, TEXAS
- 11.) THERE IS A 10' BUILDING LINE ADJACENT TO ALL SIDE LOT LINES, UNLESS NOTED OTHERWISE.
- 12.) ALL PROPERTY CORNERS ARE 5/8" I.R.S. UNLESS OTHERWISE NOTED.
- 13.) THIS PROPERTY DOES LIE WITHIN THE 100 YEAR FLOODPLAIN ACCORDING TO THE F.E.M.A., FLOOD INSURANCE RATE MAP #4833900365-F, DATED 12/19/96.
- 14.) CROSS HATCHED AREA IS A TEMPORARY EASEMENT FOR TURNAROUND UNTIL THE STREET IS EXTENDED WESTERLY IN A RECORDED PLAT.
- 15.) THERE IS A ONE FOOT SEPARATION ALONG AND BETWEEN THE SIDE OR END OF ALL STREETS IN THIS SUBDIVISION PLAT WHERE SUCH STREETS ABUT ADJACENT PROPERTY AT SUCH TIME AS THE ADJACENT PROPERTY IS SUBDIVIDED IN A RECORDED PLAT, THE ONE FOOT RESERVES, AT SUCH LOCATIONS THAT ABUT LAND IN ADJOINING TRACTS THAT HAVE BEEN DEDICATED TO THE PUBLIC FOR STREET RIGHT OF WAY PURPOSES ON A RECORDED PLAT SHALL THERE UPON BECOME VESTED IN THE PUBLIC FOR STREET RIGHT OF WAY PURPOSES.
- 16.) IF TWO OR MORE LOTS OR FRACTIONS THEREOF ARE CONSOLIDATED INTO A SINGLE FAMILY RESIDENTIAL LOT, ALL INTERIOR BUILDING SETBACK LINES AND INTERIOR UTILITY EASEMENT LINES SHALL BE APPLIED TO SUCH RESULTANT LOT LINES AS IF IT WERE ONE ORIGINAL LOT.
- 17.) RESTRICTED RESERVE "A" & "C" IS RESTRICTED TO DETENTION, DRAINAGE, ACCESS & COMMON USE, AS SET FORTH UNDER CLERK'S FILE No. 2002-083020

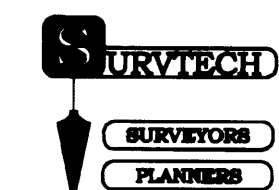

P.O. BOX 1080 | CONROE, TEXAS 77305-1080  
 936-539-5444 | FAX 936-539-5442  
 EMAIL: survtech@survtechcorp.com