


GF NO. 000433758 CHICAGO TITLE
 ADDRESS: 107 PENDELTON PLACE CIRCLE
 SUGAR LAND, TEXAS 77479
 BORROWER: JASON BEN BRADLEY AND
 AMY BETH BRADLEY

LOT 20, BLOCK 1 WILKIN'S CROSSING, SECTION 1

ACCORDING TO THE MAP OR PLAT THEREOF RECORDED
 UNDER SLIDE NOS. 1103/B AND 1104/A OF THE PLAT RECORDS
 OF FORT BEND COUNTY, TEXAS



10' x 30'
 SLAB

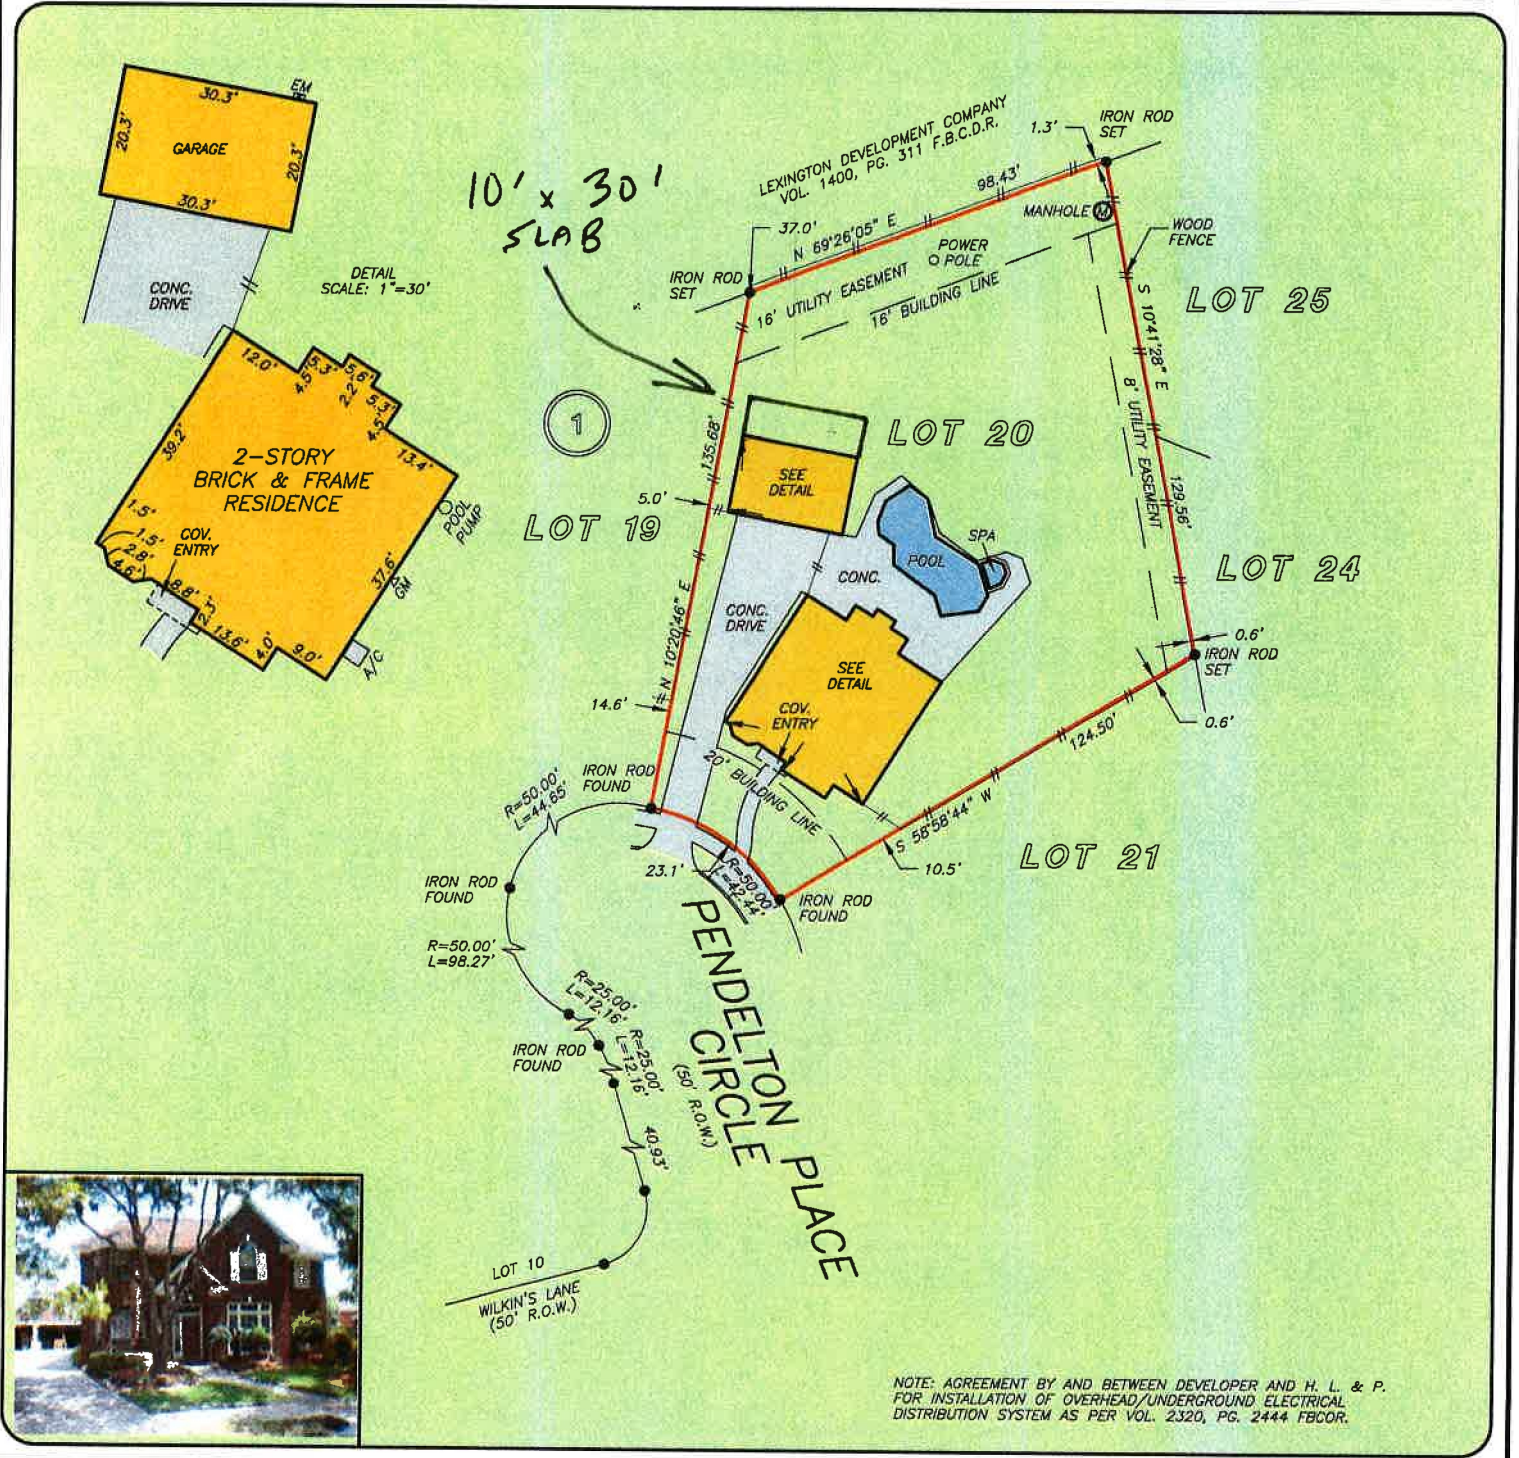

NOTE: AGREEMENT BY AND BETWEEN DEVELOPER AND H. L. & P.
 FOR INSTALLATION OF OVERHEAD/UNDERGROUND ELECTRICAL
 DISTRIBUTION SYSTEM AS PER VOL. 2320, PG. 2444 FBCOR.

