


# PLOT PLAN

CUSTOMER'S SIGNATURE \_\_\_\_\_

DATE \_\_\_\_\_

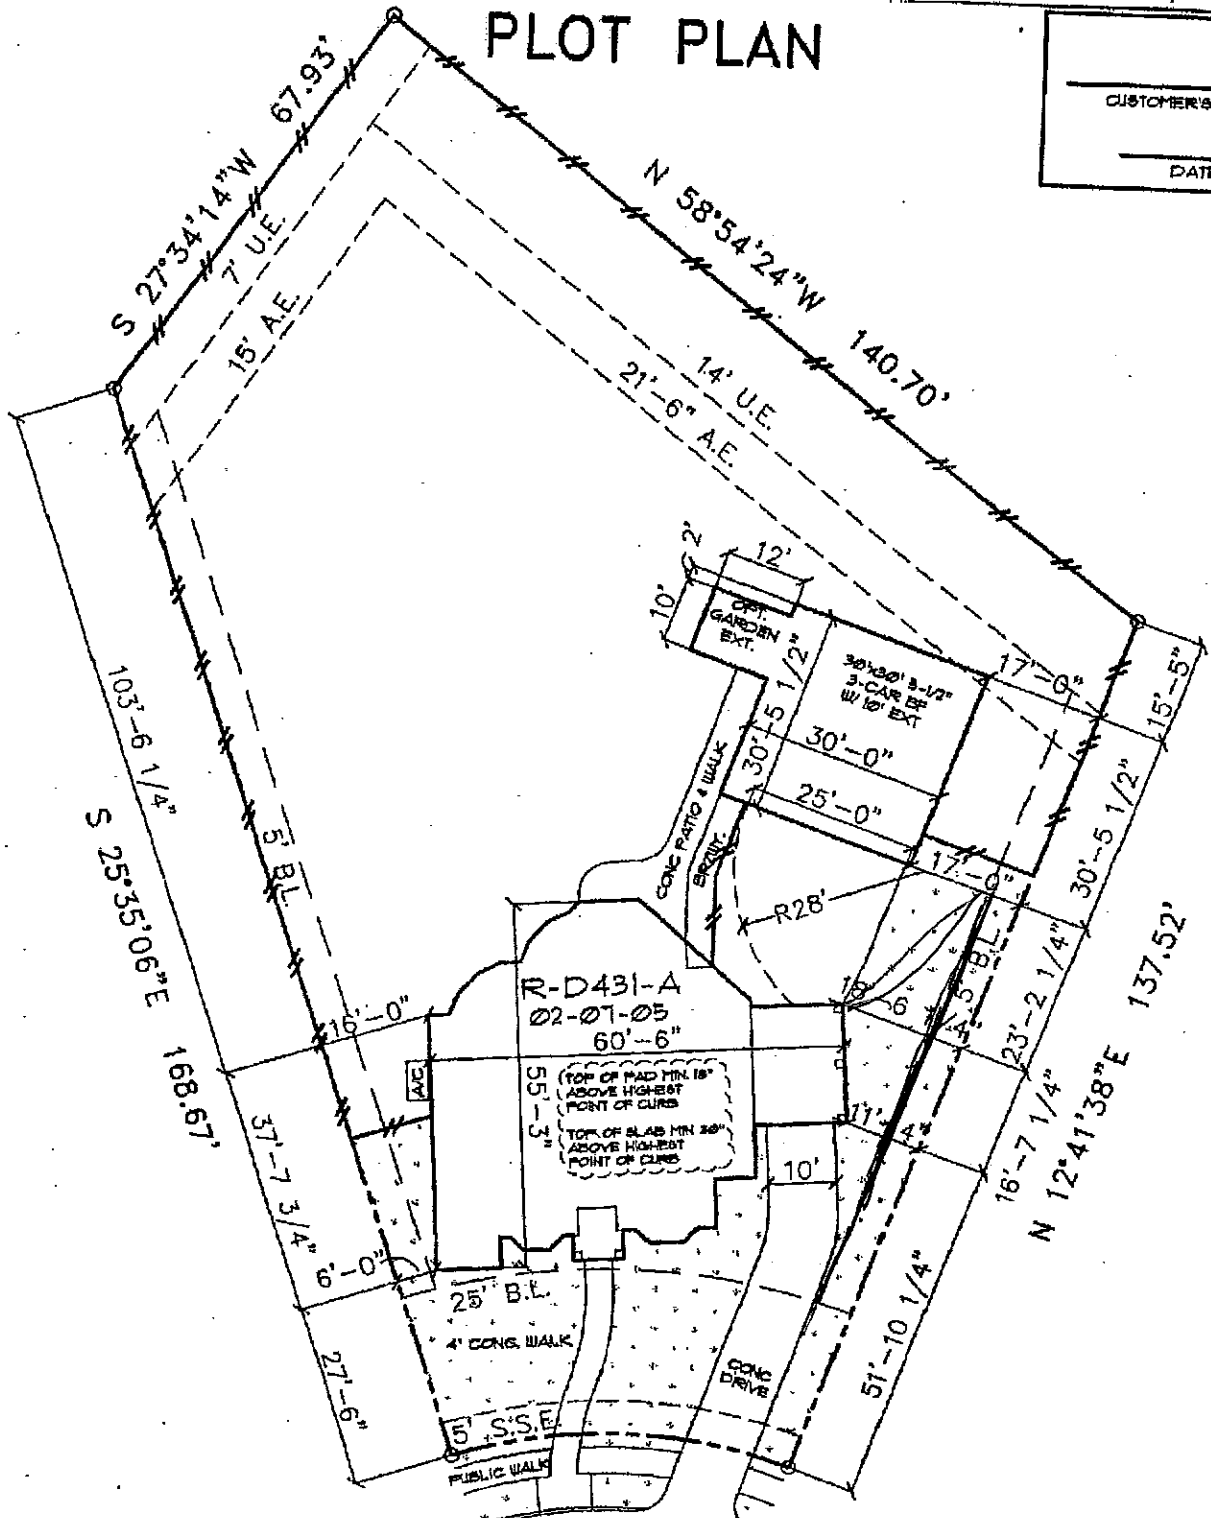

R=75.00' L=50.11'

## 15018 MYSTIC BLUE TRAIL

PLOT PLAN ONLY. THIS IS NOT A BOUNDARY SURVEY.  
 PLOT PLAN PREPARED WITHOUT BENEFIT OF H L & P PLAT.

LOT 2 BLOCK 3 SECTION 5  
 FAIRFIELD VILLAGE SOUTH  
 HARRIS COUNTY, TEXAS



**Trendmaker  
Homes.com**  
 18285 Park Ten Place, Suite 300, Houston, Texas, 77084

- GENERAL NOTES:
- 1) INFORMATION TO PREPARE PLOT PLAN HAS BEEN TAKEN FROM PLAT PREPARED BY: JONES & CARTER, INC. (713)777-5337
  - 2) BEARINGS BASED ON PLAT OF FAIRFIELD VILLAGE SOUTH, SECTION 5, RECORDED ON DECEMBER 2, 2004 AT FILM CODE 572006 OF THE MAP RECORDS OF HARRIS COUNTY.
  - 3) PLOT PLAN PREPARED WITHOUT CURRENT TITLE COMMITMENT. EASEMENTS AND BUILDING LINES NOT SHOWN HEREON MAY AFFECT SUBJECT PROPERTY.