


being Lot Nine (9), Block One (1), of COMMONS OF LAKE HOUSTON,
 SECTION SIX (6), PARCEL REPORT NO. 1, a subdivision of 8.5145
 acres of land situated in the Jas. H. Stewart Survey, Abstract No.
 473, of Harris County, Texas, according to the map or plat thereof
 recorded in Film Code No. 594163, at the Map Records of Harris
 County, Texas.

LOT 10

Scale: 1" = 40'

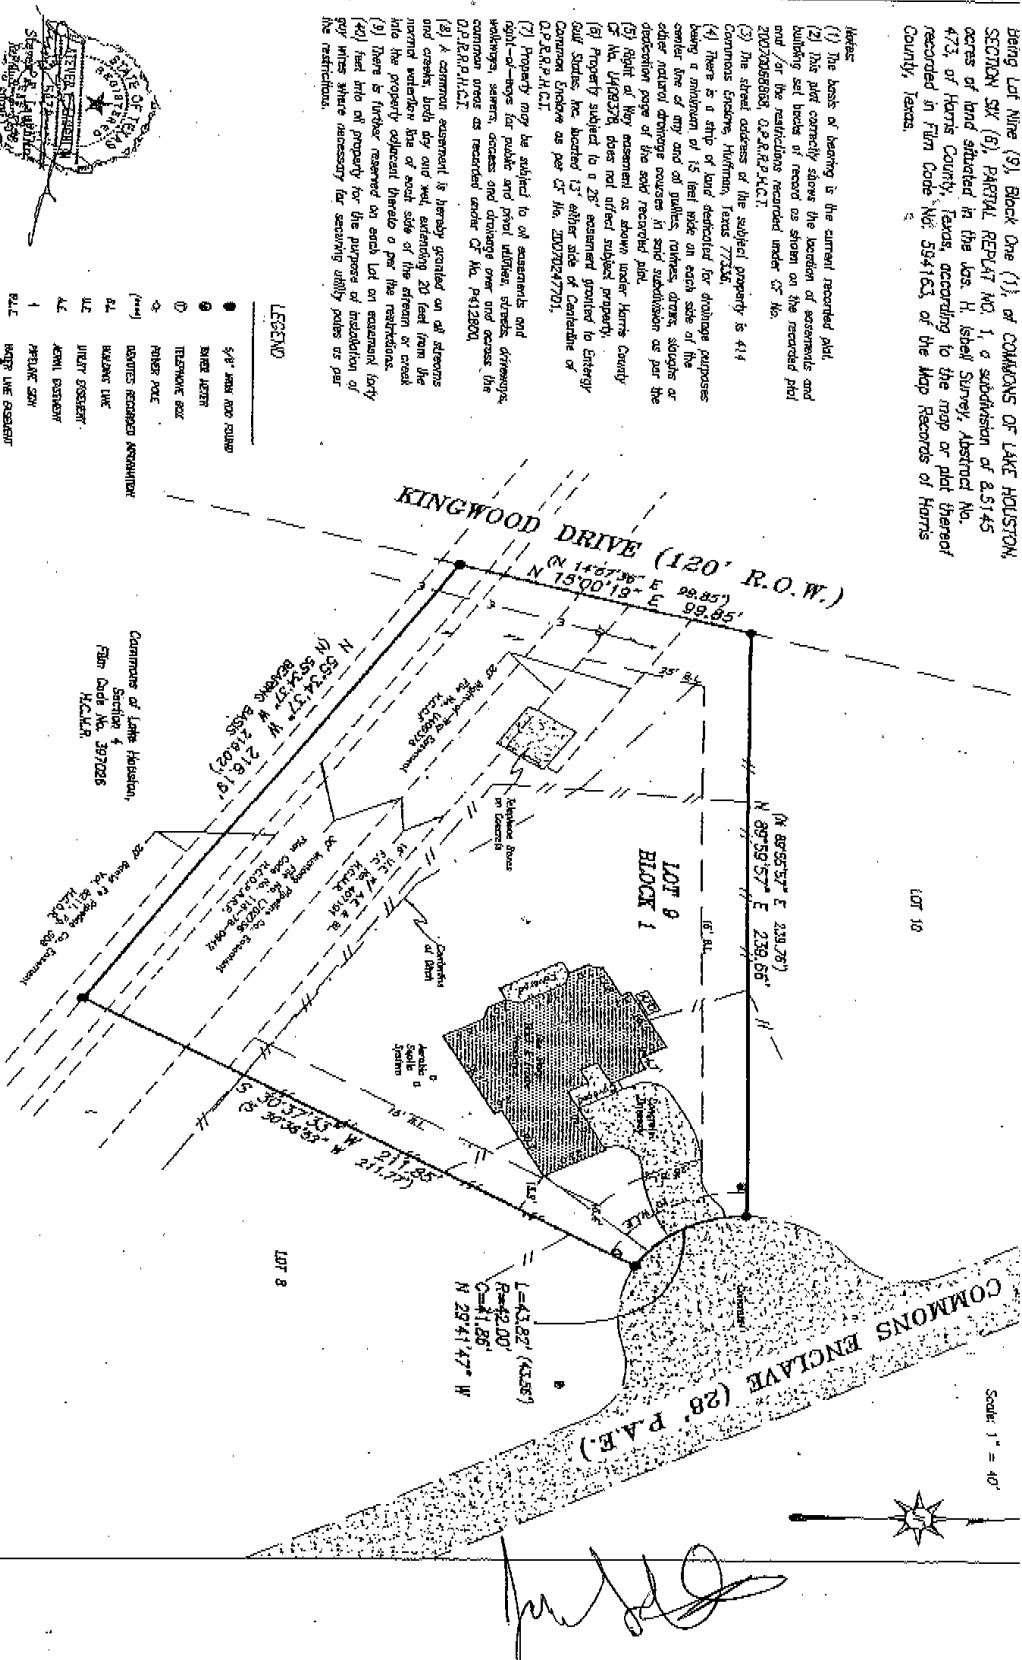

- NOTES:
- (1) The basis of bearing is the current recorded plat.
 - (2) This plot correctly shows the location of easements and building set backs of record as shown on the recorded plot or not / over the restrictions recorded under C.F. No. 2007020545.
 - (3) The street address of the subject property is 414 Commons Estates, Huffman, Texas 77336.
 - (4) There is a strip of land dedicated for drainage purposes being a minimum of 15 feet wide on each side of the center line of any oil pipeline, natural drains, slopes or other natural drainage courses in said subdivision as per the direction given of the survey recorded just.
 - (5) Right of Way easement as shown under Harris County Cr. No. UPA236 does not affect subject property.
 - (6) Property subject to 20' easement granted to Entergy Gulf States, Inc. located 15' either side of Centerline of Common System as per Cr. No. 20070247701.
 - (7) Property may be subject to oil measurements and right-of-ways for public and private utilities, streets, driveways, walkways, sewer, access and drainage over and across the common areas as recorded under Cr. No. P-18020.
 - (8) A common easement is hereby granted on all streams and creeks, both dry and wet, extending 20 feet from the normal water-line line of each side of the creek or creek into the property adjacent thereto o per the restrictions.
 - (9) There is further reserved an excess lot on eastward forty (40') feet into the property for the purpose of installation of guy wires where necessary for securing utility poles or per the restrictions.

© 2009 LAUGHLIN SURVEYING	REVISION DATE: March 12, 2007 - To Show Final Survey.
412 W. PHILLIPS STREET, SUITE 101, CONROE, TEXAS 77301	REVISION DATE: April 14, 2009 - To Show Final Survey.
PHONE: (856)758-2244	FAX: (856)758-2240
	Date: January 03, 2007 Job # 06-0282
	Stewart Title Company - Cr. No. 09-04-122

TO JAMES SCOTT COOPERATIVES, BAYTOM FINANCIAL LTD. AND STEWART TITLE COMPANY, EXCLUSIVELY,
 HEREBY CERTIFY THAT THIS SURVEY IS SUBSTANTIALLY CONFORMS WITH THE CURRENT TEXAS SOCIETY OF PROFESSIONAL SURVEYORS
 STANDARDS AND SPECIFICATIONS FOR A CLASSE C-1 & CONVENTIONAL SURVEY. ANY CERTIFICATION EXPRESSED OR IMPLIED HEREIN
 APPLIES ONLY TO THE INDIVIDUAL(S), ASSOCIATION(S), AGENCY(IES) AND/OR CORPORATION(S) EXPRESSLY LISTED AND IS VOID FOR
 ANY TRANSACTION OTHER THAN FOR THE PURPOSE OF THE OFFICIAL ENDORSED SURVEY. THIS SURVEY IS ALSO VOID WITH THE
 ORIGINAL SIGNATURE AND NOT FOR THE PURPOSE OF ANY SUBSEQUENT TRANSACTIONS. THIS SURVEY IS ALSO VOID WITH THE
 DISTRIBUTOR(S) OR CREATORS OF DERIVATIVE WORKS WITHOUT CONSENT OF THE CONTRACT OWNER. AN "ENDORSE" OF THE CONTRACT