




RALPH C. HILTON
CONSULTING ENGINEERS
& ASSOCIATES
 ENGINEERING · PLANNING · SURVEYS · DESIGN
 12703 Steinhilber Airline, Suite 102 Houston, Texas 77014 863-8613



Handwritten initials: RH

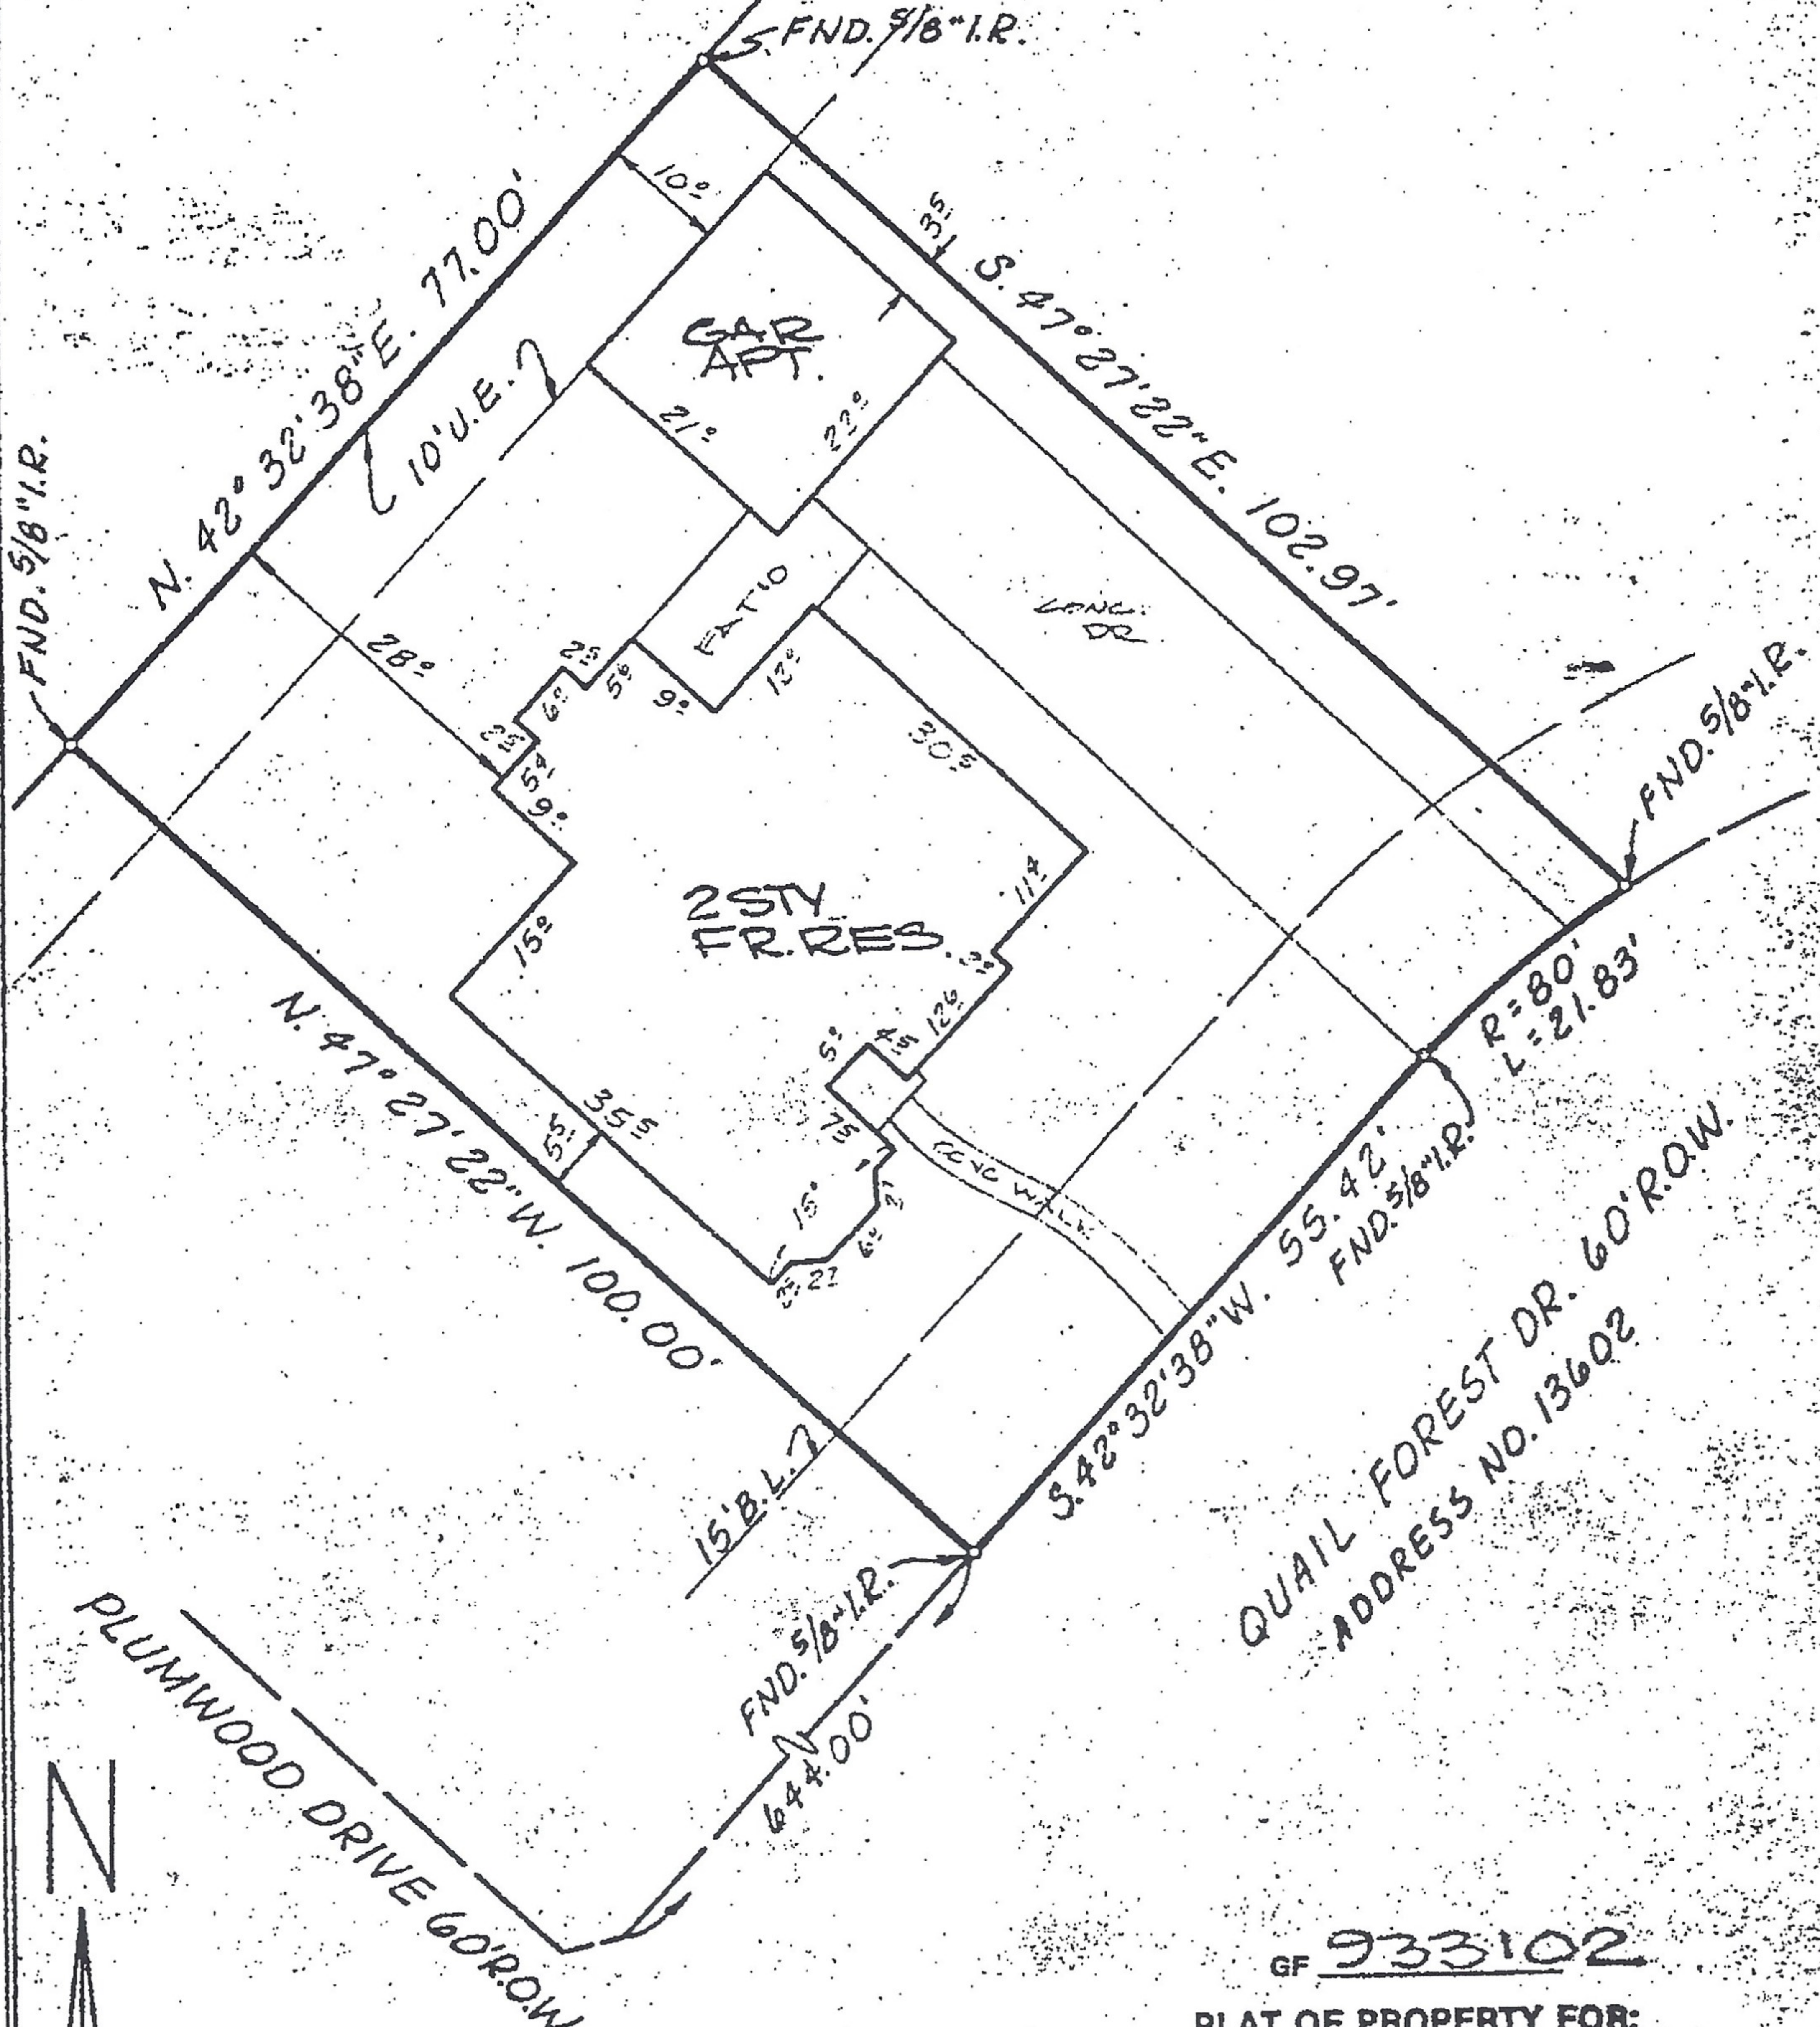

GF 933102

PLAT OF PROPERTY FOR:
RICHARD JAMES TIMMONS

LOT 26 BLOCK 3
QUAIL FOREST, SECTION 2
VOL 311 PAGE 14 H.C. M R

HOUSTON HARRIS COUNTY, TEXAS
SCALE 1"=20'

DATE: AUG 2, 1983

THERE ARE NO ENCROACHMENTS AND ALL IMPROVEMENTS LIE WHOLLY WITHIN THE PROPERTY LINES. EXCEPT WHERE SHOWN.

A SURVEY WAS THIS DAY MADE ON THE GROUND OF THE *Ralph C. Hilton*
PROPERTY LEGALLY DESCRIBED HEREON AND IS CORRECT.
Ralph C. Hilton, No. 799 Registered Public Surveyor