


CANYON ECHO DRIVE
(60' R.O.W.)

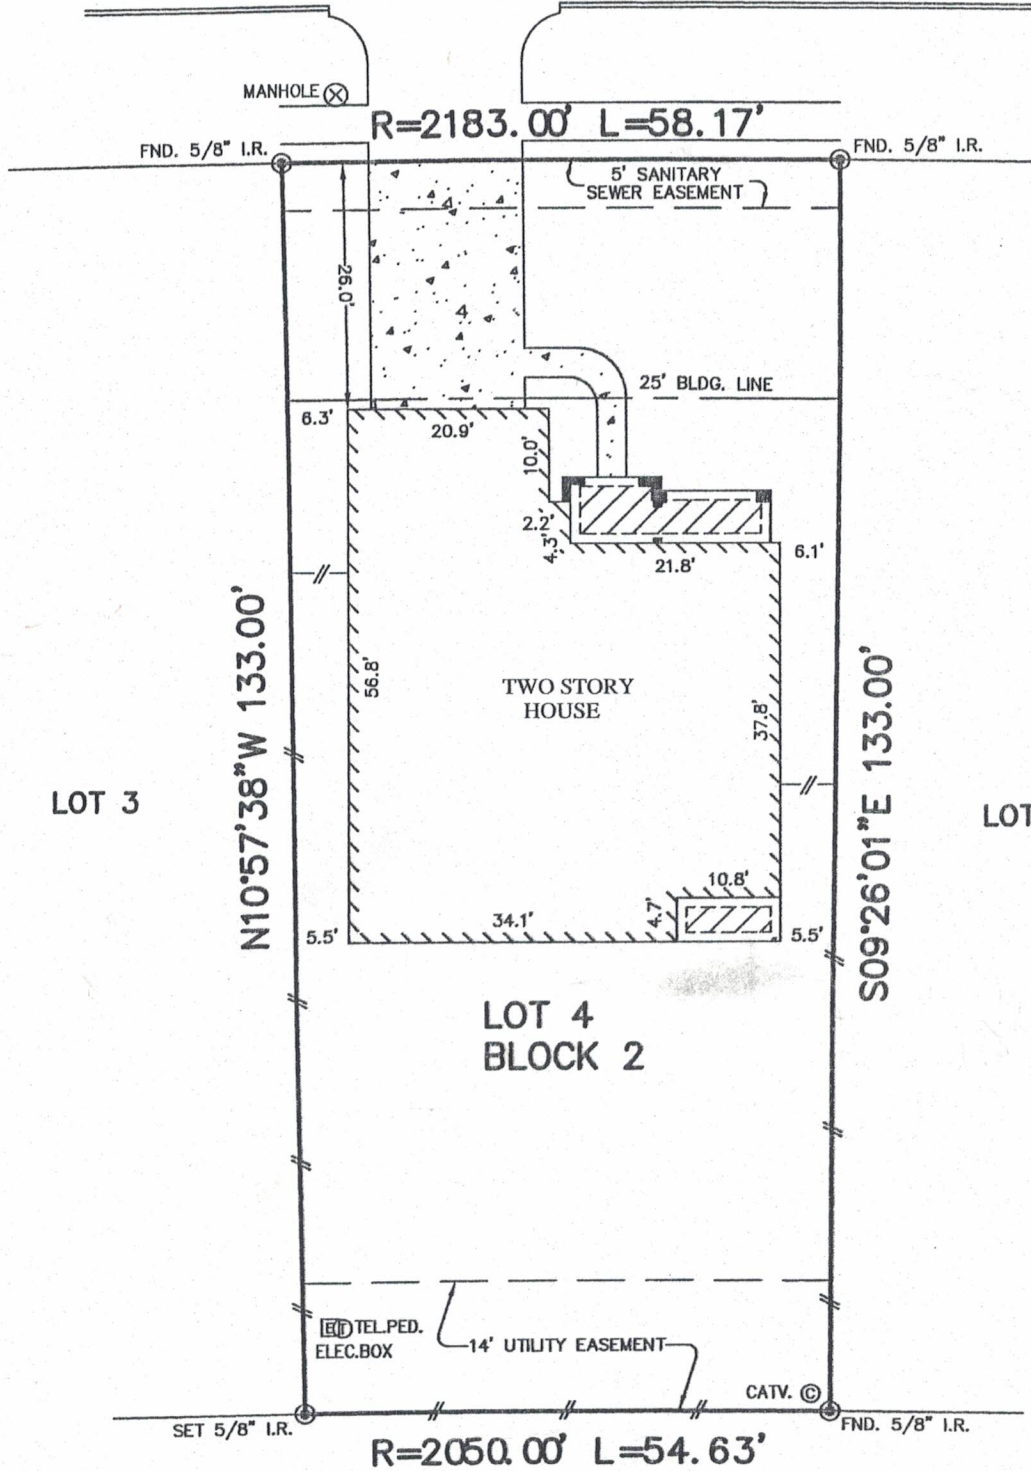

LOT 3

LOT 5

LOT 4
BLOCK 2

NOTES:

1. THIS SURVEY WAS PREPARED BASED ON A TITLE REPORT ISSUED BY CHICAGO TITLE INSURANCE CO. UNDER G.F. No. 000003985, EFFECTIVE DATE: NOVEMBER 30, 2003.
2. ALL BEARINGS SHOWN HEREON ARE BASED ON THE RECORDED PLAT.
3. SUBJECT TO RESTRICTIVE COVENANTS AS SET FORTH IN FILM CODE No. 538134, H.C.M.R. C.F. NOS. W185179 & X057514.
4. H.L.&P. AGREEMENT IN C.F. No. W972726.

FALLBROOK DRIVE

(60' R.O.W.)

FLOOD MAP:
THIS PROPERTY LIES IN ZONE "X"
AS DEPICTED ON COMMUNITY PANEL
No. 480287 0440 K, EFFECTIVE DATE: 04-20-00

PLAT OF SURVEY