


# WAYNE RIVER COURT (50' R.O.W.)

SCALE 1" = 20'

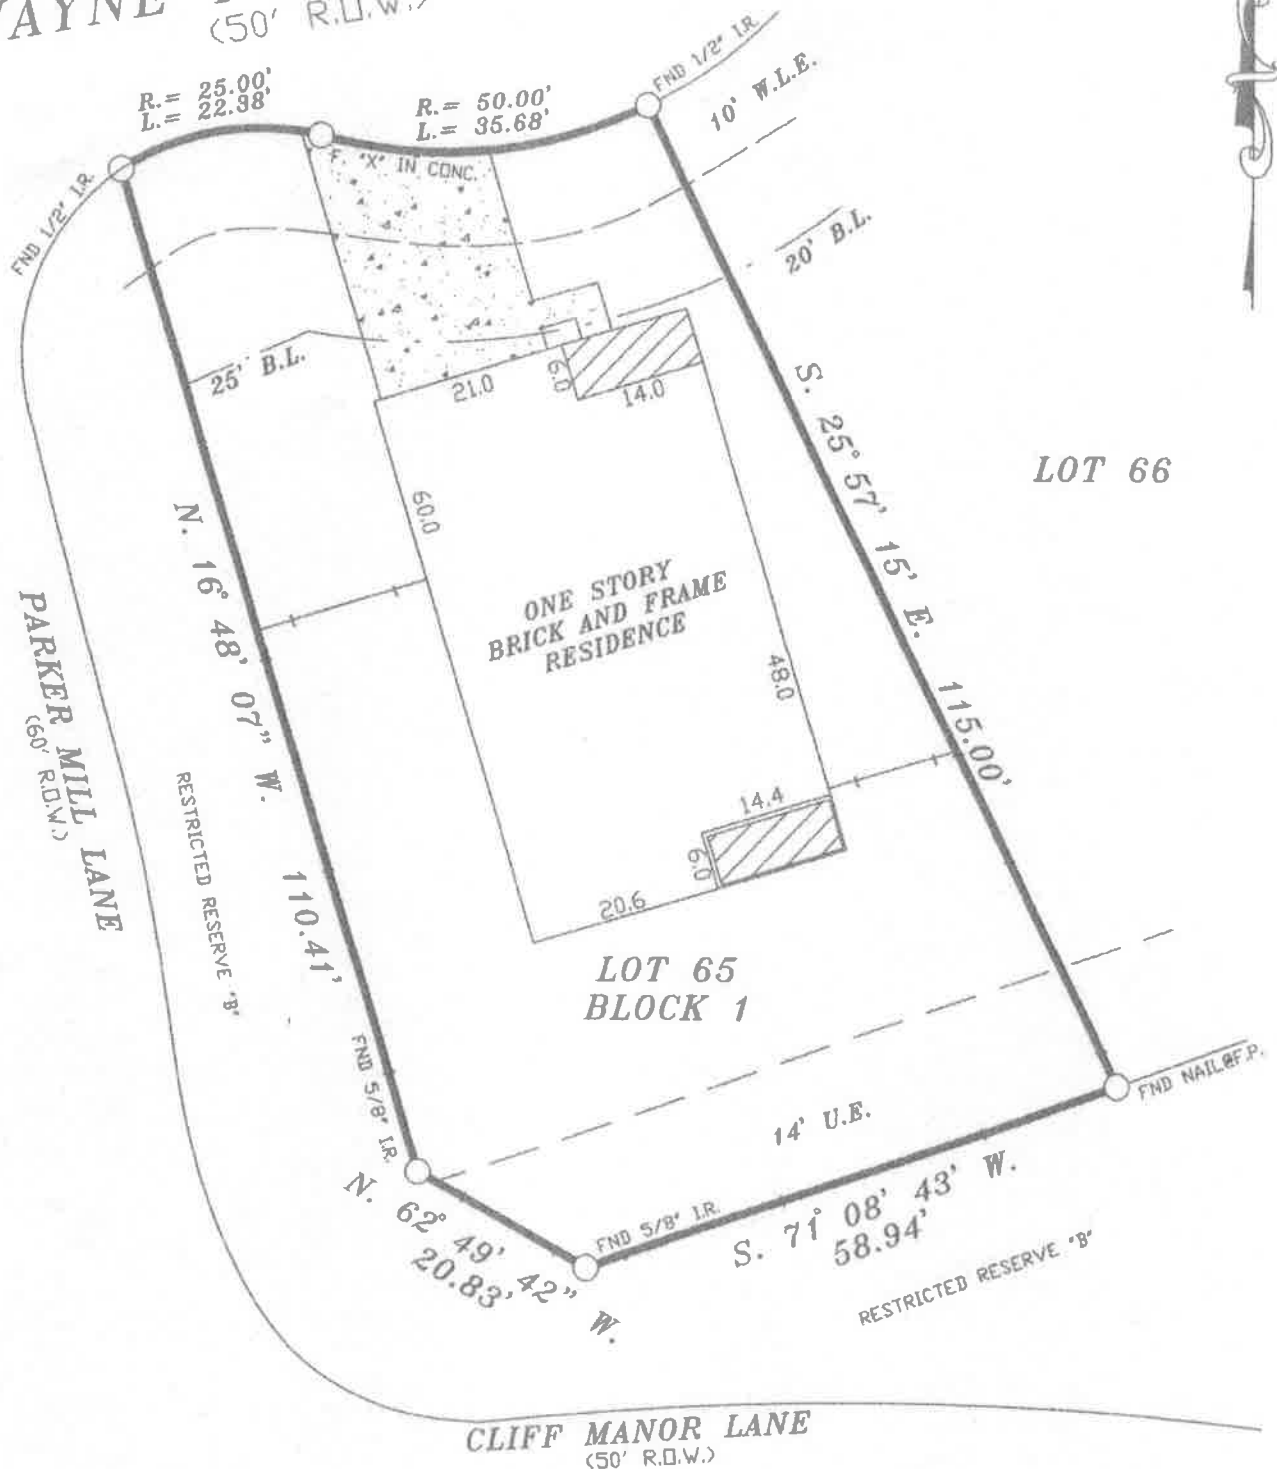

## NOTES:

1. RESTRICTIVE COVENANTS BY FILM CODE No. 591030 M.R.H.C.
2. H.L.&P. AGREEMENT BY C.C.F. No. Z050929.
3. EASEMENT FOR CERTAIN UTILITIES GRANTED TO CENTERPOINT BY C.C.F. No. Z068178.

LOT:	65	BLK:	1	SUBDIVISION:	CANYON LAKES WEST, SECTION 1
COUNTY:	HARRIS	STATE:	TEXAS	RECORDATION:	FILM CODE No. 591030 M.R.H.C.
PURCHASER:	MELBA A. LITZKE AND	MORTGAGE CO:		JOB NO.	11507L