


LANDSCAPE / OPEN SPACE

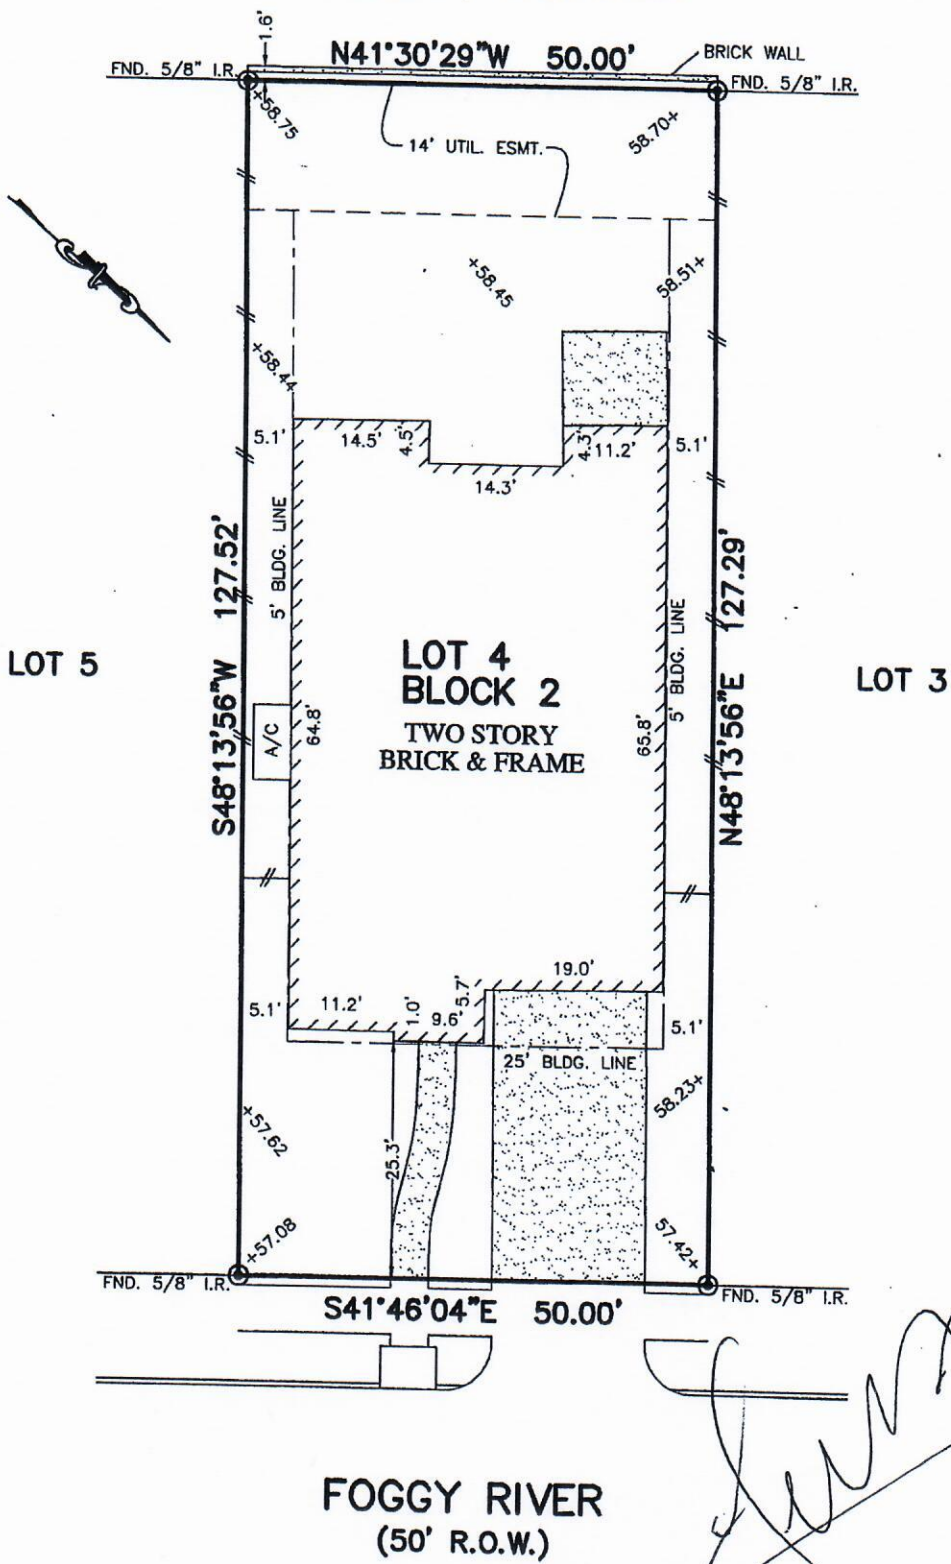

LOT 5

LOT 4
BLOCK 2
TWO STORY
BRICK & FRAME

LOT 3

FOGGY RIVER
(50' R.O.W.)

Handwritten signature

NOTES:

1. ALL BEARINGS SHOWN HEREON ARE BASED ON THE RECORDED PLAT.
2. SUBJECT TO APPLICABLE RESTRICTIVE COVENANTS LISTED IN ITEM No.1, SCHEDULE "B" OF TITLE COMMITMENT ISSUED BY STEWART TITLE

FLOOD MAP:
THIS PROPERTY LIES IN ZONE "X SHADED"
AS DEPICTED ON COMMUNITY PANEL
No. 48157 C 0435 L, DATED: 04-02-14

PLAT OF SURVEY