


PLAT RECORDED IN VOLUME 315, PAGE 65, HARRIS COUNTY MAP RECORDS.
 LOT SUBJECT TO RESTRICTIONS AS RECORDED IN VOLUME 315, PAGE 65, HARRIS COUNTY MAP RECORDS
 AND UNDER CLERK'S FILE NO. B883008, 20120449974, 20130622352, AND 20140062018.
 LOT SUBJECT TO AGREEMENT FOR ELECTRIC SERVICE AS RECORDED UNDER CLERK'S FILE NO. J382034.
 THIS LOT DOES NOT LIE IN THE 100 YEAR FLOOD PLAIN ACCORDING TO FEMA MAP NO. 48201C0920M
 DATED 1/06/17. ZONE SHADED X.



4615 MERION CIRCLE

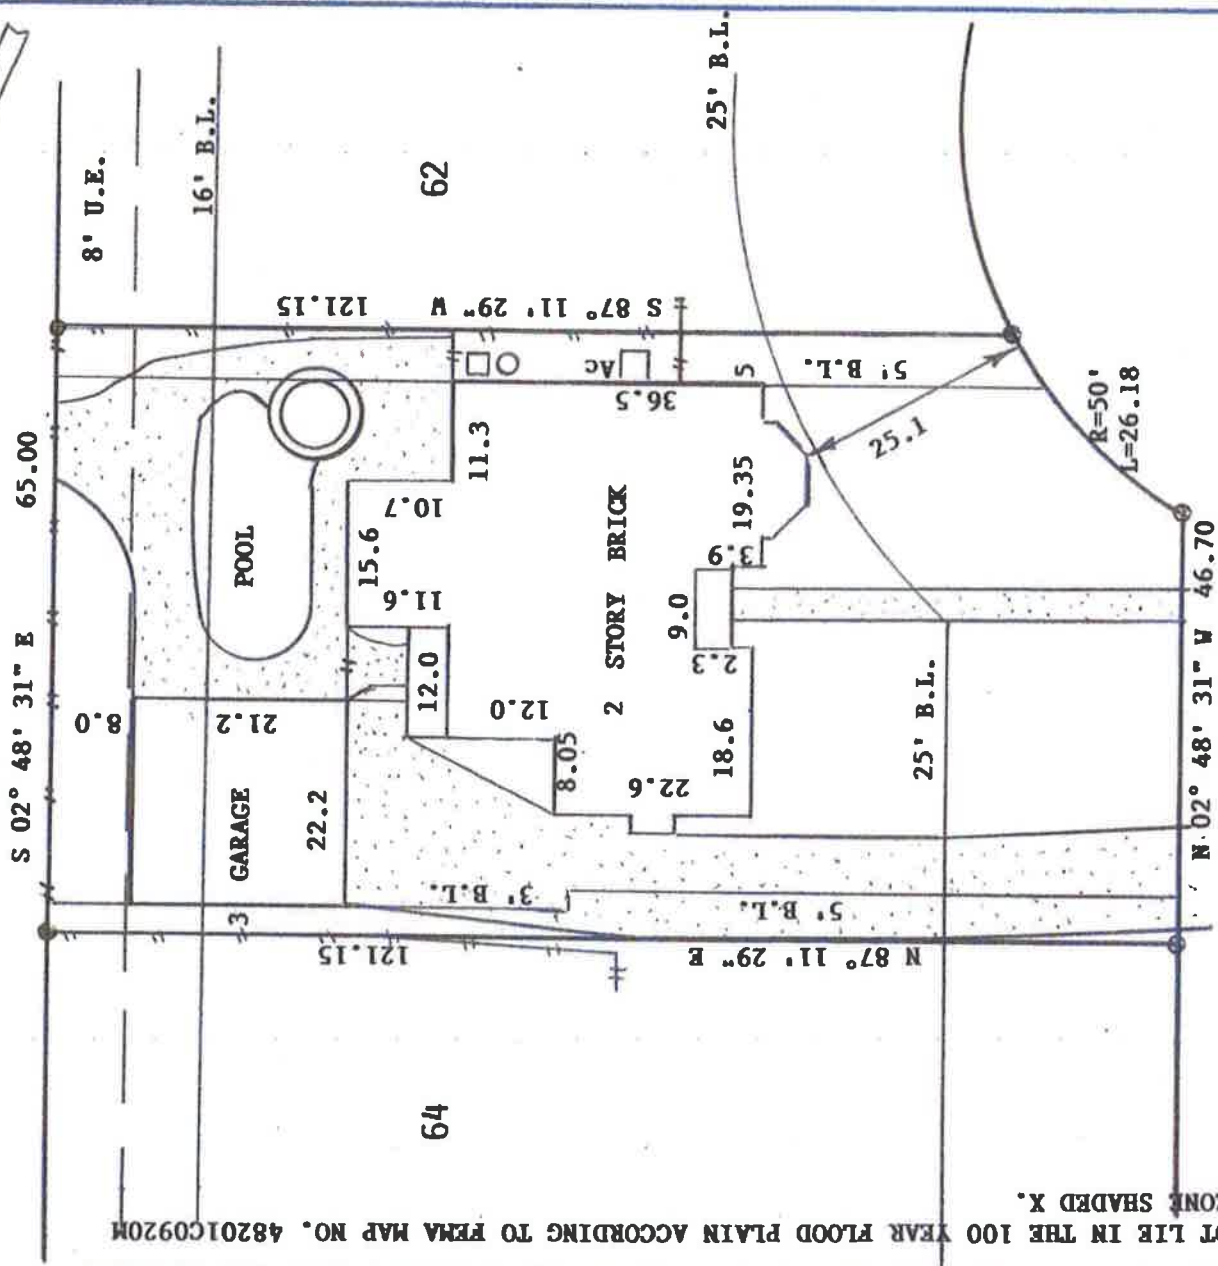

SURVEY OF
 LOT 63, BLOCK 3, BAYWOOD SHADOWS, SECTION 4,
 HARRIS COUNTY, TEXAS

SCALE: 1"=20'
 DATE: 8/27/18
 REVISED:
 SURVEY BY: B.L.S.
 DRAWN BY: B.L.S.
 FOR: SOUTH LAND TITLE
 FM1862133
 PURCHASER: JEREMY TAYLOR
 HALLING
 JOB NO. 3988

Billy L. Shanks
 BILLY L. SHANKS

SHANKSLSEBCCGLOBAL.NET 4902 CAROLINE ST., SEABROOK, TX. 77058 FAX 281-942-9009 281-808-4789