

HOSKINS LAND SURVEYORS, INC.

281-370-0097


dh4789@gmail.com

LOT 11

LOT 10

LOT 9

2015-379DS

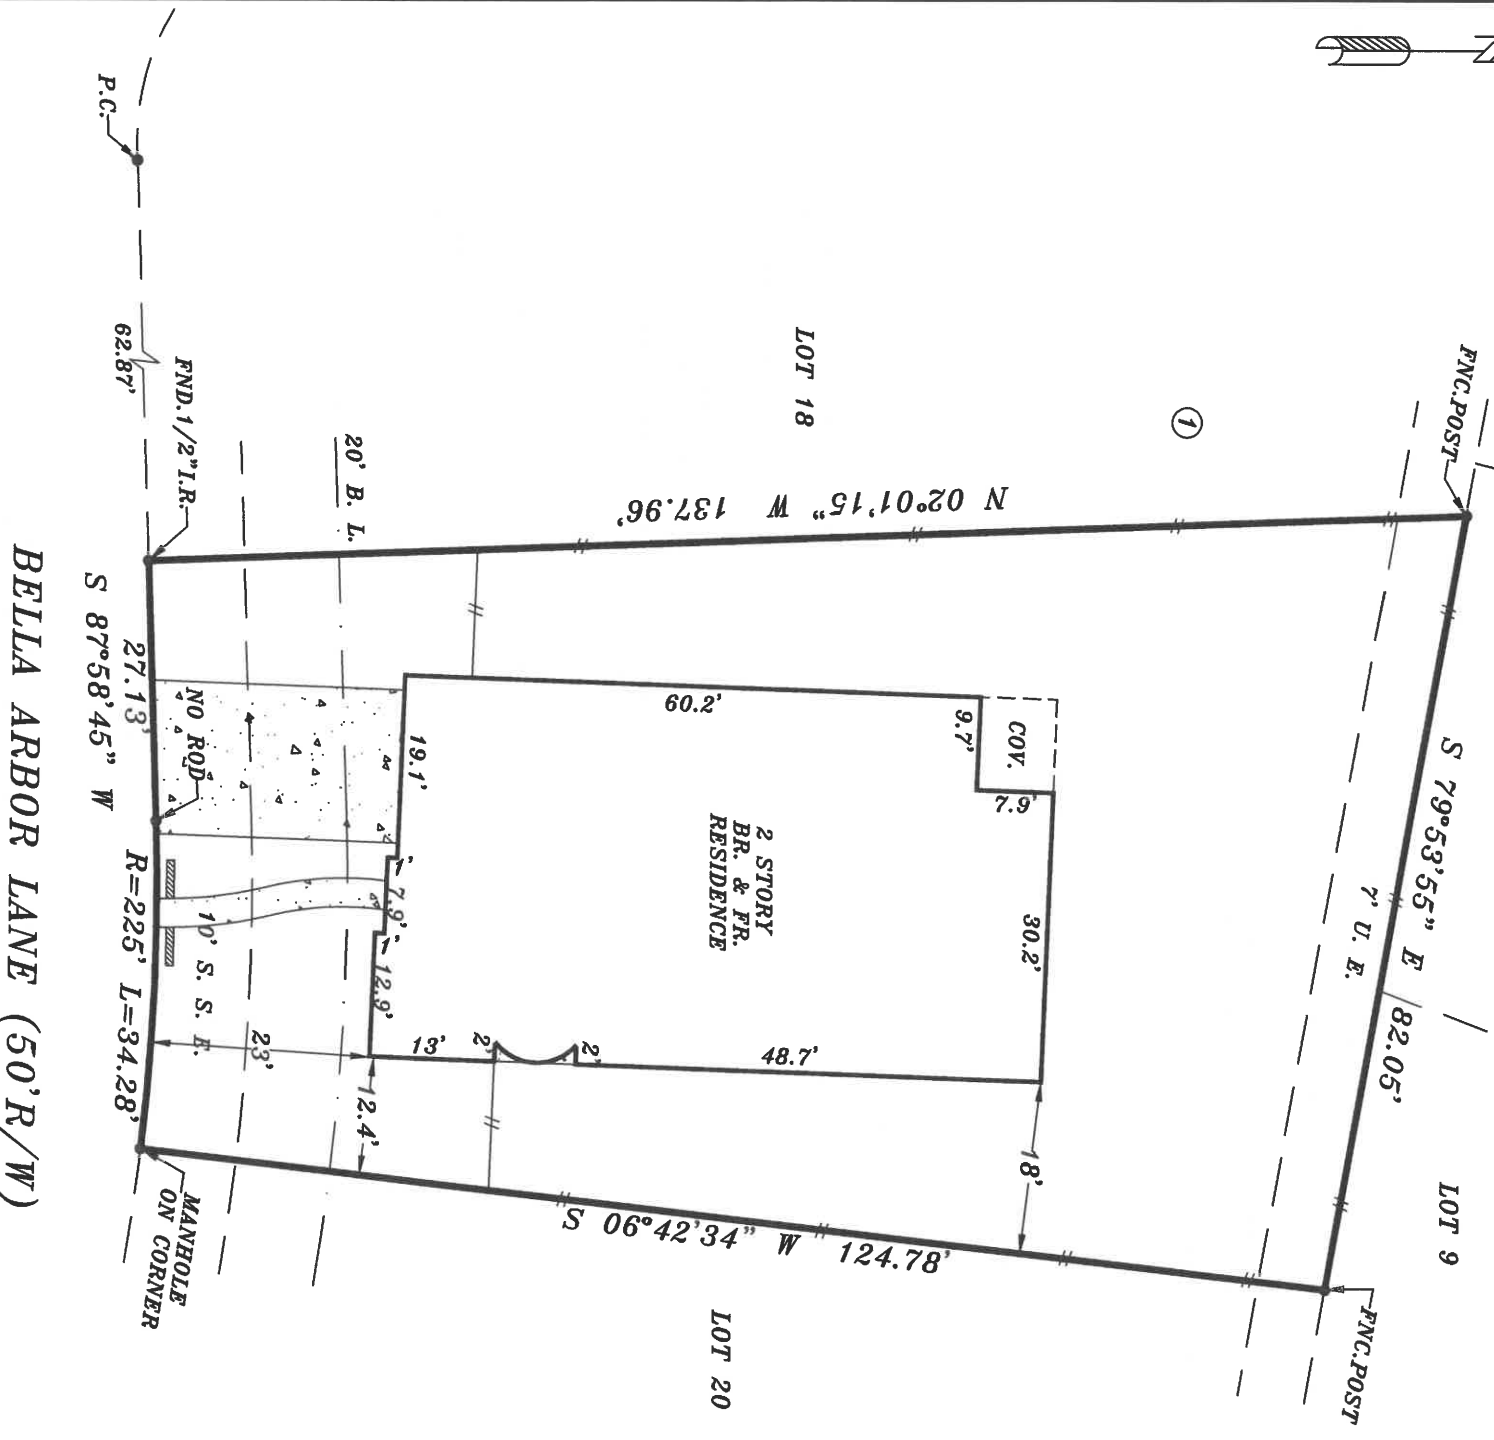

BELLA ARBOR LANE (50'R/W)

NOTE: BEARINGS ARE BASED ON RECORDED PLAT.
 PROPERTY SUBJECT TO:
 1. ANY AND ALL DEED RESTRICTIONS AND/OR COVENANTS OF RECORDS. (SEE TITLE COMMITMENT, SCHEDULE B)
 HOSKINS LAND SURVEYORS, INC. ASSUMES NO RESPONSIBILITY FOR THE REVIEW OR INTERPRETATION OF ANY EXISTING RESTRICTIONS AND/OR COVENANTS.

2. THIS SURVEY IS NOT INTENDED FOR CONSTRUCTION PURPOSES.
 3. UNDERGROUND ELECTRIC SERVICE AGREEMENT H.C.C.F. NO. 20120373444.

PLAT OF PROPERTY FOR

MATTHEW & LAURA SCHOTT

AT 19518 BELLA ARBOR LANE

LOT(S) 19 BLOCK 1

WATER HAVEN AT BRIDGELAND

SEC. 8

FILM CODE NO. 636203 H.C.M.R.

CYPRESS, HARRIS COUNTY, TEXAS 77433

SCALE: 1"=20' DATE: JUNE 05, 2015

David Hoskins

DAVID HOSKINS-TEXAS RPLS #4789
 COPYRIGHT 2015, HOSKINS LAND SURVEYORS, INC.

THIS SURVEY WAS PERFORMED IN ACCORDANCE WITH TITLE COMMITMENT PROVIDED BY CHICAGO TITLE
 GF# CTT15653811CS



BY GRAPHIC PLOTTING ONLY, THE PROPERTY SHOWN HEREON DOES NOT LIE WITHIN THE DESIGNATED 100 YR. FLOOD PLAIN. NO DETERMINATION IS MADE AS TO WHETHER PROPERTY WILL OR WILL NOT ACTUALLY FLOOD.
 FIRM PANEL NO. 48201C 0405M
 DATE: 10-16-13

I HEREBY CERTIFY THAT THIS PLAT REPRESENTS THE FINDINGS OF AN ON THE GROUND SURVEY MADE UNDER MY SUPERVISION ON THIS DAY AND IS CORRECT TO THE BEST OF MY KNOWLEDGE AND THAT THERE WERE NO APPARENT ENCROACHMENTS AT THE TIME OF THE SURVEY UNLESS SHOWN OR NOTED OTHERWISE.
 SURVEY IS VALID FOR THIS TRANSACTION ONLY AND IS NON-TRANSFERABLE.