

LAND TITLE SURVEY
 FOR: LLOYD B. MARTIN, JR.
 & ALPHA CONNAMAIRE MARTIN
 12995 JAYTON WOOD WAY
 WILLIS, TEXAS 77318

Lot Four (4), in Block Fifteen (15), of PIN OAK, SECTION FOUR, a subdivision in Montgomery County, Texas, according to the map or plat thereof recorded in Cabinet Q, Sheet 196 of the Map Records of Montgomery County, Texas.

First American Title Company
 G.F. No. 1583051-HO43
 Effective date: September 18, 2011


Covenants of Record:
 Cab Q, Sht 196 MCMR, CF 2001098701,
 2008055584, 2008092133, 2009102971,
 2009106371, 2011002146, 20110044778

Flood Zone: X FEMA Map No. 4839C 0236F

I hereby certify that this survey was made on the ground under my supervision and that this drawing correctly represents the facts found at the time of survey.

Date of Survey: 13 July 2011
 Final Survey 25 October 2011

Michael C. Warren
 Registered Professional Land Surveyor No. 4935

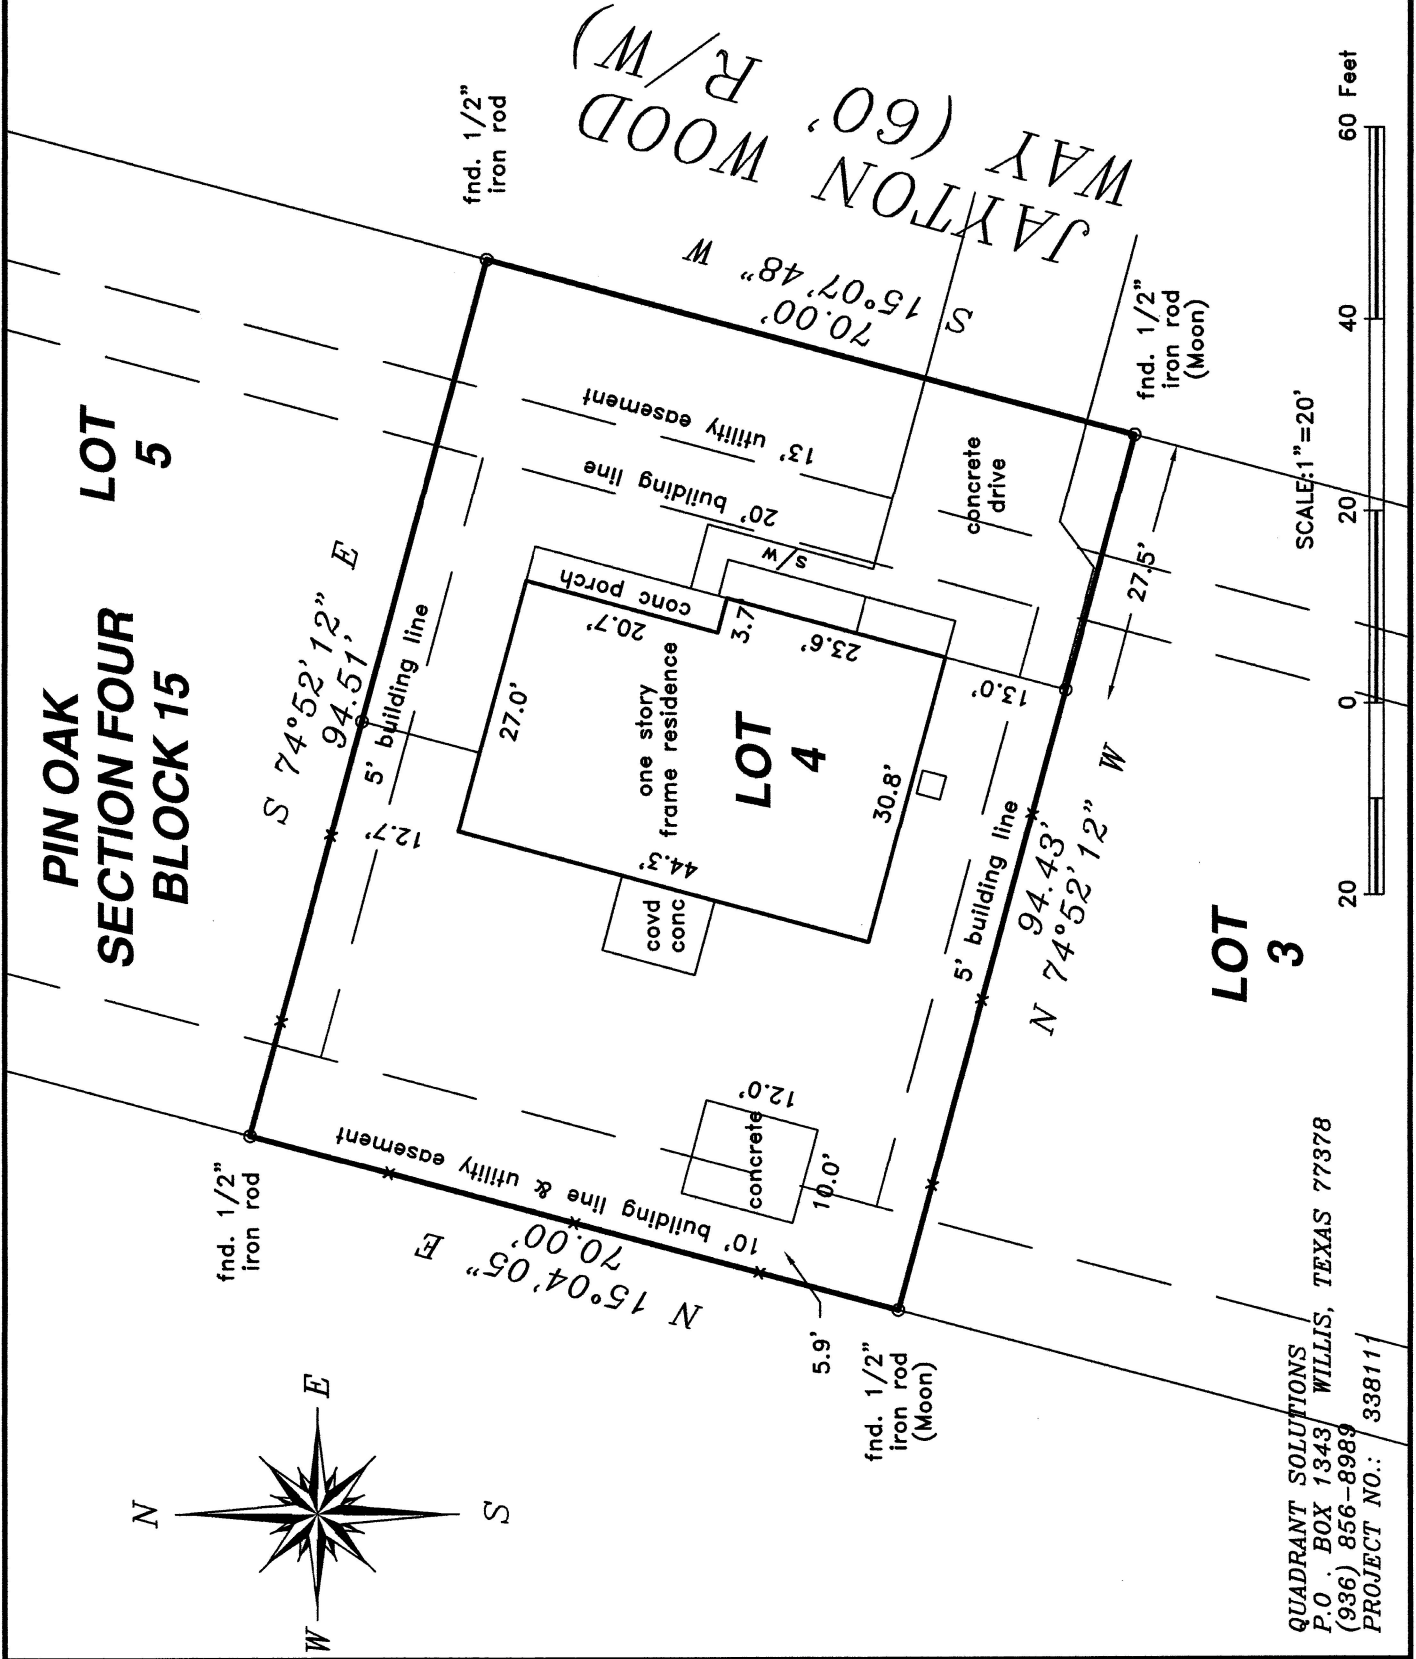

QUADRANT SOLUTIONS
 P.O. BOX 1343 WILLIS, TEXAS 77378
 (936) 856-8989
 PROJECT NO.: 33811