


TRI-TECH SURVEYING CO., L.P.

5210 SPRUCE STREET

BELLAIRE, TEXAS. 77401

PHONE: (713) 667-0800

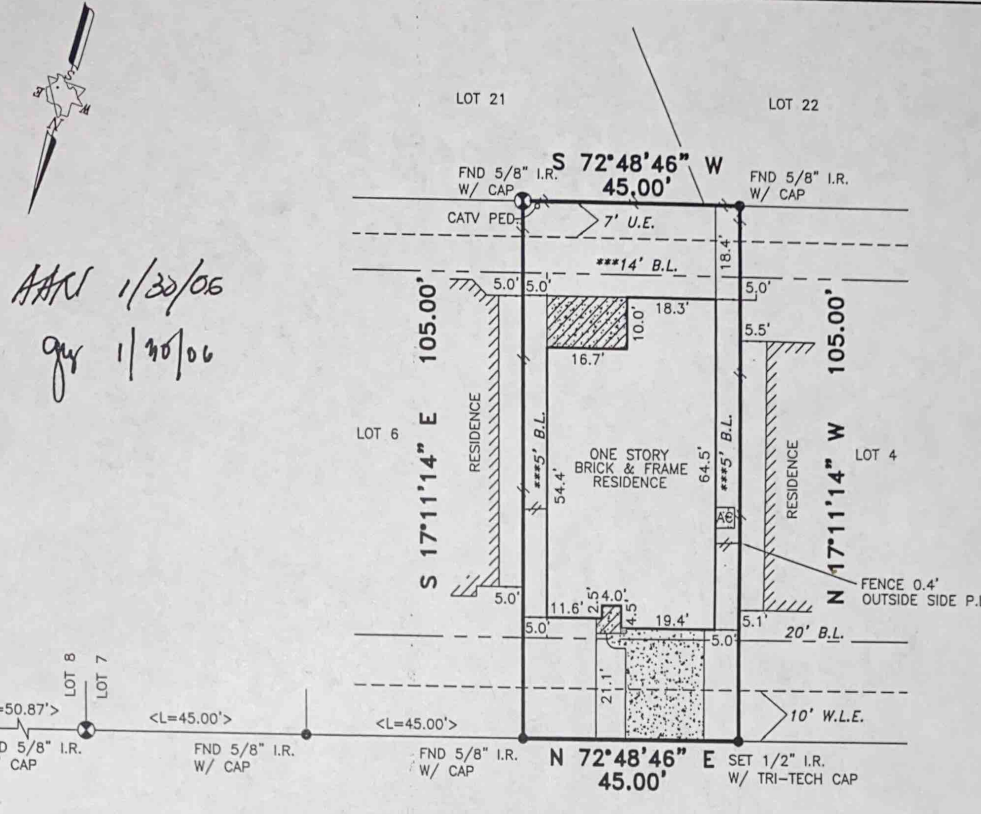

AAAS 1/30/06
 gw 1/30/06

19731 IMPERIAL COLONY LANE (50' R.O.W.)

*CITY OF HOUSTON CHAPTER 42 CODE OF ORDINANCES
 **DEED RESTRICTIONS PER H.C.C. FILE NO. U342396
 ***BUILDER GUIDELINES PER H.C.C. FILE NO. X373106

ALL ROD CAPS ARE STAMPED "T.E.A.M.", UNLESS OTHERWISE NOTED.

A DRAINAGE EASEMENT 15' ON EACH SIDE OF THE CENTERLINE OF ALL NATURAL DRAINAGE COURSES IN THE ADDITION AS SHOWN ON RECORDED PLAT OF SAID ADDITION.

PROPERTY SUBJECT TO RESTRICTIVE COVENANTS AND EASEMENTS AS DEFINED PER VOL. 337, PG. 115, M.R.H.C., FILM CODE NO. 550261, M.R.H.C., H.C.C. FILE NOS. U183277, U305501, U342396, V821057, V828491, X274383, X373106, X399139, X448879, X482239, X507748, X617704.

CITY OF HOUSTON ORDINANCE 85-1878 PER H.C.C.F.#N-253886 AND CITY OF HOUSTON ORDINANCE 89-1312 PER H.C.C.F.#M-337573 AND AMENDED BY CITY OF HOUSTON ORDINANCE 1999-262.

ALL EASEMENTS AND BUILDING LINES SHOWN ARE PER THE RECORDED PLAT UNLESS OTHERWISE NOTED.

NOTE: PROPERTY SUBJECT TO RECORDED RESTRICTIONS, REGULATIONS, & ORDINANCES IF ANY.

FLOOD INFORMATION PROVIDED HEREON IS BASED ON SCALING THE LOCATION OF THE SUBJECT TRACT ON THE FLOOD INSURANCE RATE MAPS. (F.I.R.M.'s). THE INFORMATION SHOULD BE USED TO DETERMINE FLOOD INSURANCE RATES ONLY AND IS NOT INTENDED TO IDENTIFY SPECIFIC FLOODING CONDITIONS. WE ARE NOT RESPONSIBLE FOR THE F.I.R.M.'S ACCURACY.

BEARINGS REFERENCED TO: PLAT NORTH.

THIS SURVEY IS VALID ONLY WITH ORIGINAL SIGNATURE AND SEAL.

THIS SURVEY IS VALID FOR THIS TRANSACTION ONLY. © 2004, TRI-TECH SURVEYING COMPANY

LEGEND	
CONCRETE	● REVISION
COVERED	⊗ CONTROLLING MONUMENT 02-24-04
ASPHALT	—●— CHAIN LINK FENCE
< > CALL	
—■— IRON FENCE	
—//— WOOD FENCE	

ABSTRACT INFORMATION PROVIDED HEREON IS BELIEVED TO BE SUFFICIENT AND CORRECT BY THE UNDERSIGNED SURVEYOR, THIS SURVEY DOES NOT CONSTITUTE A TITLE SEARCH BY THE SURVEYOR. THE ENCUMBRANCES OF RECORD, AS REFLECTED ON THIS SURVEY ARE BASED ON THE RECORDED MAP OR PLAT AND TITLE INFORMATION PROVIDED BY FIRST AMERICAN TITLE COMPANY G.F. No. 716471-H094, DATED 12-01-05.

I, the undersigned registered professional land surveyor, do hereby state that the plat shown hereon represents a boundary survey made on the ground under my direction and supervision on the tract or parcel of land, according to the map or plat thereof, indicated below. drawn by: TARREDONDO

BOUNDARY SURVEY OF

ADDRESS: 19731 IMPERIAL COLONY LANE, KATY, TEXAS, 77449

LOT: 5 BLOCK: 2 OF: WINDSTONE COLONY SEC. 6

RECORDED IN FILM CODE NO.: 550261, MAP RECORDS, HARRIS COUNTY, TX

BORROWER: ADAM A. NAIG AND GRETA NAIG

TITLE COMPANY: FIRST AMERICAN TITLE COMPANY G.F.# 716471-H094

SURVEYED FOR: RICHMOND AMERICAN

F.I.R.M. MAP NO. 48201C PANEL# 0605J ZONE "X" REVISED 11-6-96

DATE: 12-19-05 SCALE: 1" = 30' JOB NO. RA181-04

12-21-05
Raymond Williams
 SURVEYOR REGISTRATION