
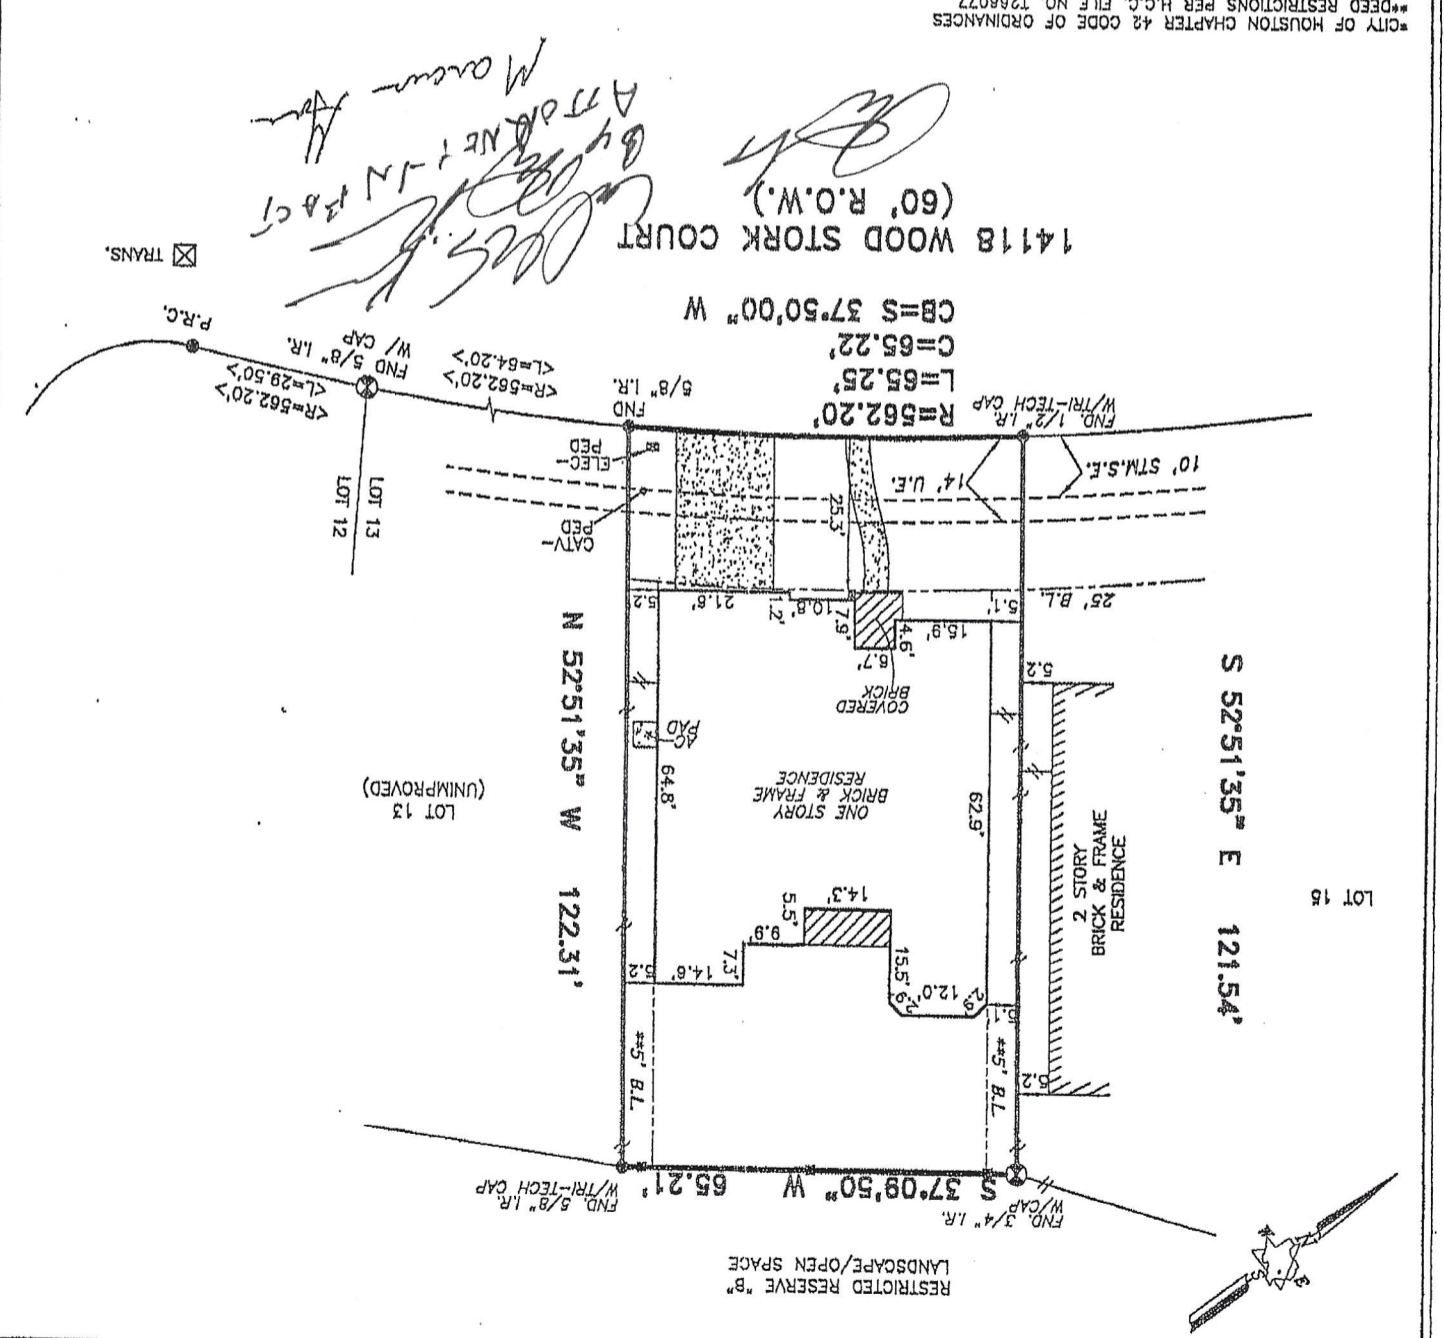


14118 WOOD STORK COURT, HOUSTON, TEXAS, 77044  
 LOT 14, BLOCK 2 OF SUMMERWOOD SECTION 10  
 RECORDED IN FILM CODE NO.: 468060  
 MAP RECORDS, HARRIS COUNTY, TX  
 BORROWER: MARCUS GORE  
 TITLE COMPANY: TEXAS AMERICAN TITLE COMPANY  
 SURVEYED FOR: PARTNERS IN BUILDING  
 F.I.R.M. MAP NO. 48201C  
 PANEL# 0520J  
 ZONE "X"  
 REVISID 11-6-96  
 JOB NO. N769-04  
 DATE: 07-16-04  
 SCALE: 1" = 30'  
 SURVEYOR REGISTRATION

BOUNDARY SURVEY OF  
 parcel of land, according to the map or plat thereof, indicated below,  
 represents a boundary survey made on the ground under my direction and supervision on the tract or  
 I, the undersigned registered professional land surveyor, do hereby state that the plat shown hereon  
 drawn by: TARRRONDONO

ABSTRACT INFORMATION PROVIDED HEREON IS BELIEVED TO BE SUFFICIENT  
 AND CORRECT BY THE UNDERSIGNED SURVEYOR. THIS SURVEY DOES NOT  
 CONSTITUTE A TITLE SEARCH BY THE SURVEYOR. THE ENCUMBRANCES OF  
 RECORD AS REFLECTED ON THIS SURVEY ARE BASED ON THE RECORDED  
 MAP OR PLAT AND TITLE INFORMATION PROVIDED BY TEXAS AMERICAN TITLE COMPANY  
 G.F. No. 425-04-1718, DATED 10-06-04.

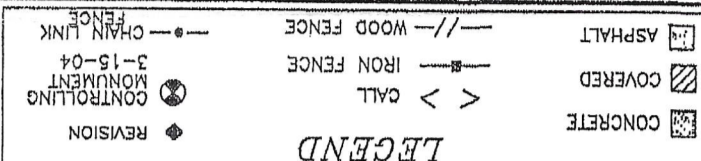

TRI-TECH SURVEYING CO., L.P.  
 5210 SPRUCE STREET  
 BELLAIRE, TEXAS, 77401  
 PHONE: (713) 667-0800