


LOST CREEK, SEC. 4
(P.N. 20110093 F.B.C.P.R.)

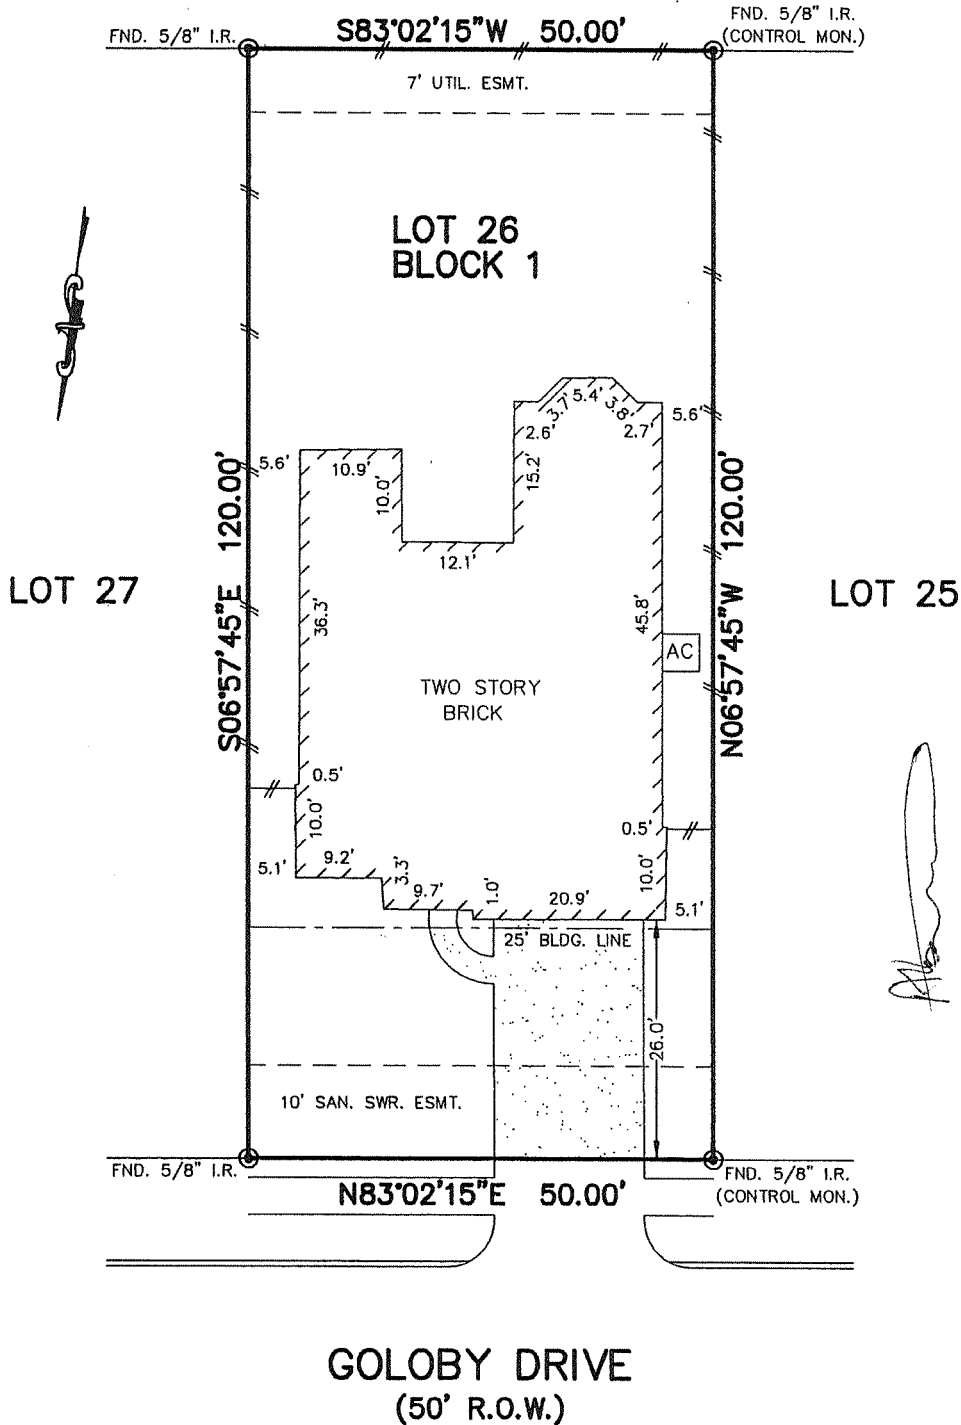

Attest
Attestation

GOLOBY DRIVE
(50' R.O.W.)

FOR: OLUFUNMILAYO ABUBAKARE
OLUWAYEMISI ABUBAKARE

NOTES:

1. ALL BEARINGS SHOWN HEREON ARE BASED ON THE RECORDED PLAT.
2. SUBJECT TO APPLICABLE RESTRICTIVE COVENANTS LISTED IN ITEM No. 1, SCHEDULE "B" OF TITLE COMMITMENT ISSUED BY STEWART TITLE GUARANTY Co. UNDER G.F. No. 1315712915.
3. AGREEMENT FOR UNDERGROUND ELECTRIC SERVICE PER C.F. No. 2012117040.

FLOOD MAP:

THIS PROPERTY LIES IN ZONE "X" AS DEPICTED ON COMMUNITY PANEL No. 48157 C 0085 J, DATED: 01-03-97


PLAT OF SURVEY
SCALE: 1" = 20'

"THIS INFORMATION IS BASED ON GRAPHIC PLOTTING. WE DO NOT ASSUME RESPONSIBILITY FOR EXACT DETERMINATION"

© 2013, ALLPOINTS SERVICES, CORP., All Rights Reserved. This original work is protected under copyrights laws, Title 17 U.S. Code Sections 101 & 102. All violators will be prosecuted to the extent of the law. This survey is being provided solely for the use of the recipients and no license has been created, express or implied, to copy the survey except as is necessary in conjunction with the original transaction.

FOR: **
ADDRESS: 21603 GOLOBY DRIVE
ALLPOINTS JOB #: TM56777 TH
G.F.: 1315712915

LOT 26, BLOCK 1,
LOST CREEK, SECTION 5,
PLAT NO. 20120157, PLAT RECORDS,
FORT BEND COUNTY, TEXAS

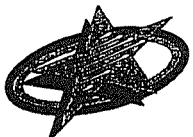

ALLPOINTS
SERVICES CORP
PHONE: 713-468-7707
FAX: 713-827-1861

I HEREBY CERTIFY THAT THIS PLAT REPRESENTS THE RESULTS OF A SURVEY MADE ON THE GROUND, ON THE 21ST DAY OF AUGUST, 2013.

Steven P. Brister

