


# BENTWOOD ELM STREET

(50' R.O.W.)

FND "P-K" NAIL  
 ⊙ CENTERLINE  
 INTERSECTION

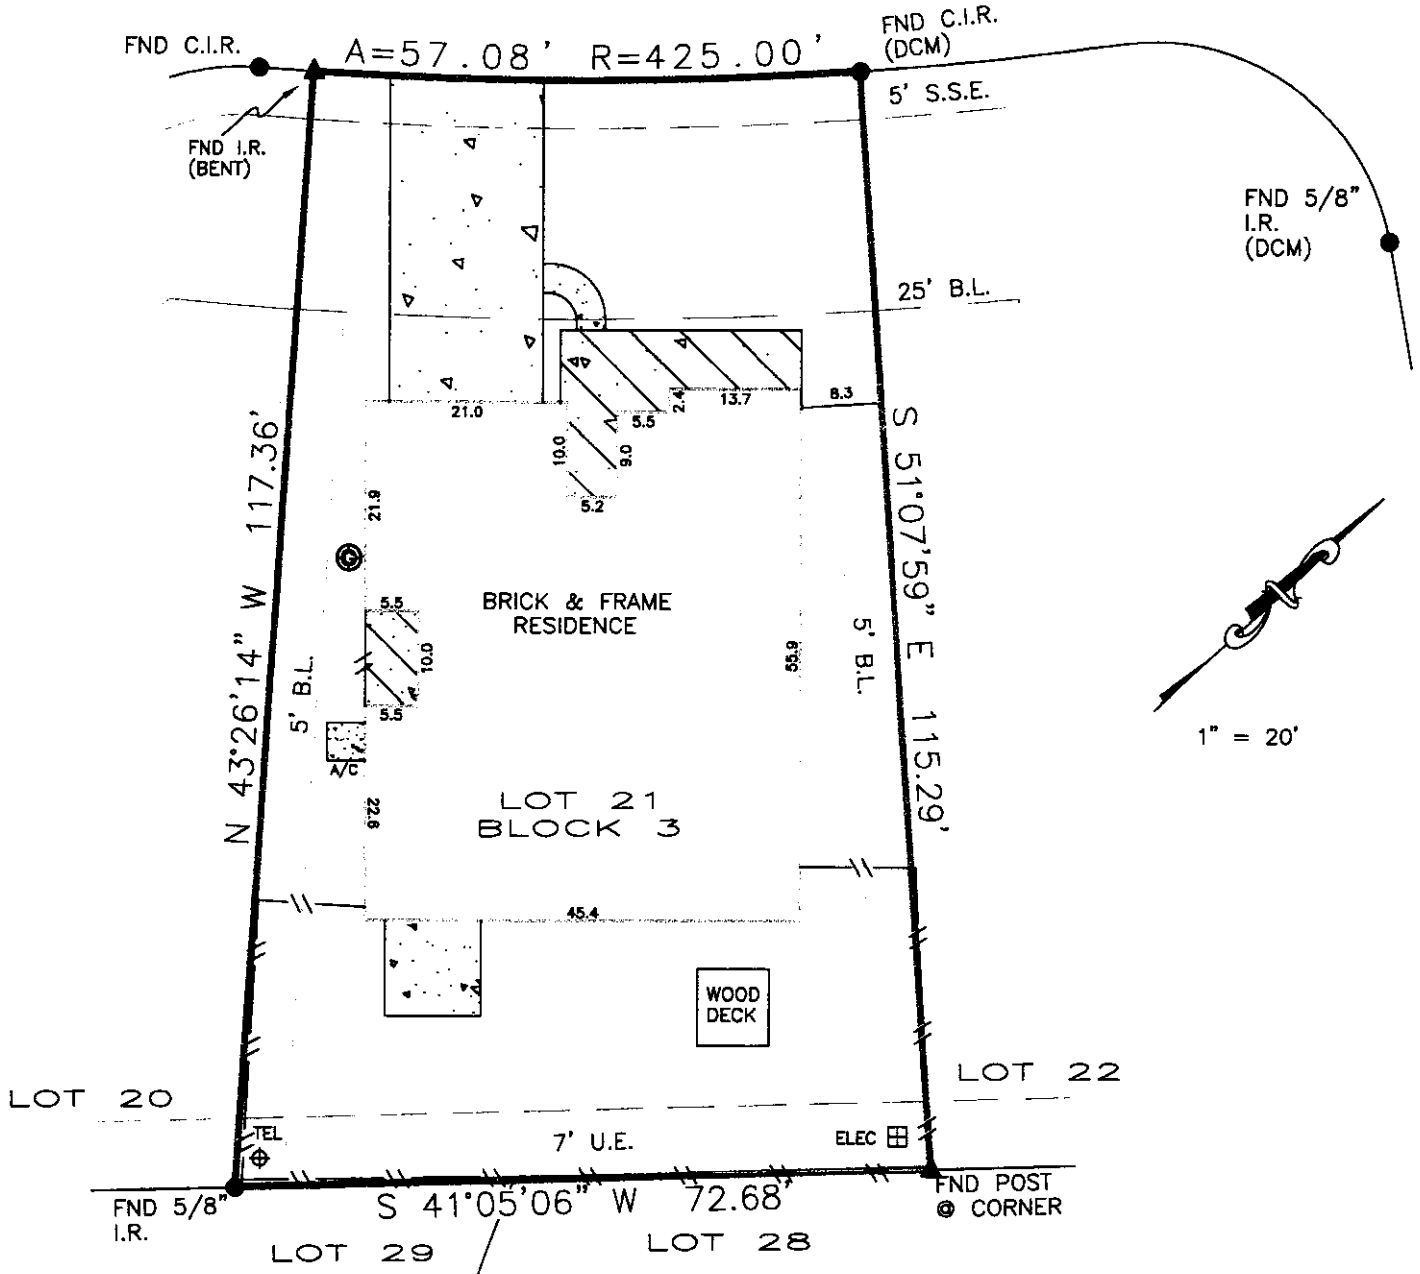

Leonard Echevarria

Margarita Echevarria

BEARINGS BASED ON SUBDIVISION PLAT  
 DCM = DIRECTIONAL CONTROL MONUMENT  
 B.L. = BUILDING LINE  
 U.E. = UTILITY EASEMENT  
 A.E. = AERIAL EASEMENT  
 S.S.E. = SANITARY SEWER EASEMENT  
 STM.S.E. = STORM SEWER EASEMENT

Building lines per instrument (V411204)  
 Agreement for electric service (V465009)  
 Drainage Easement per instruments (V268928,  
 20080152257)

OVERHEAD ELECTRIC  
 EASEMENT  
 BUILDING LINE  
 FENCE  
 COVER  
 CONCRETE

REALTOR:



LENDER:

Mortgage Research Center, LLC

SURVEYOR INFORMATION:

LAPLANT SURVEYORS, INC.  
 17150 BUTTE CREEK 135  
 Houston, Texas 77090  
 281-440-8890