


**1002 SQ. FT. ROOF**

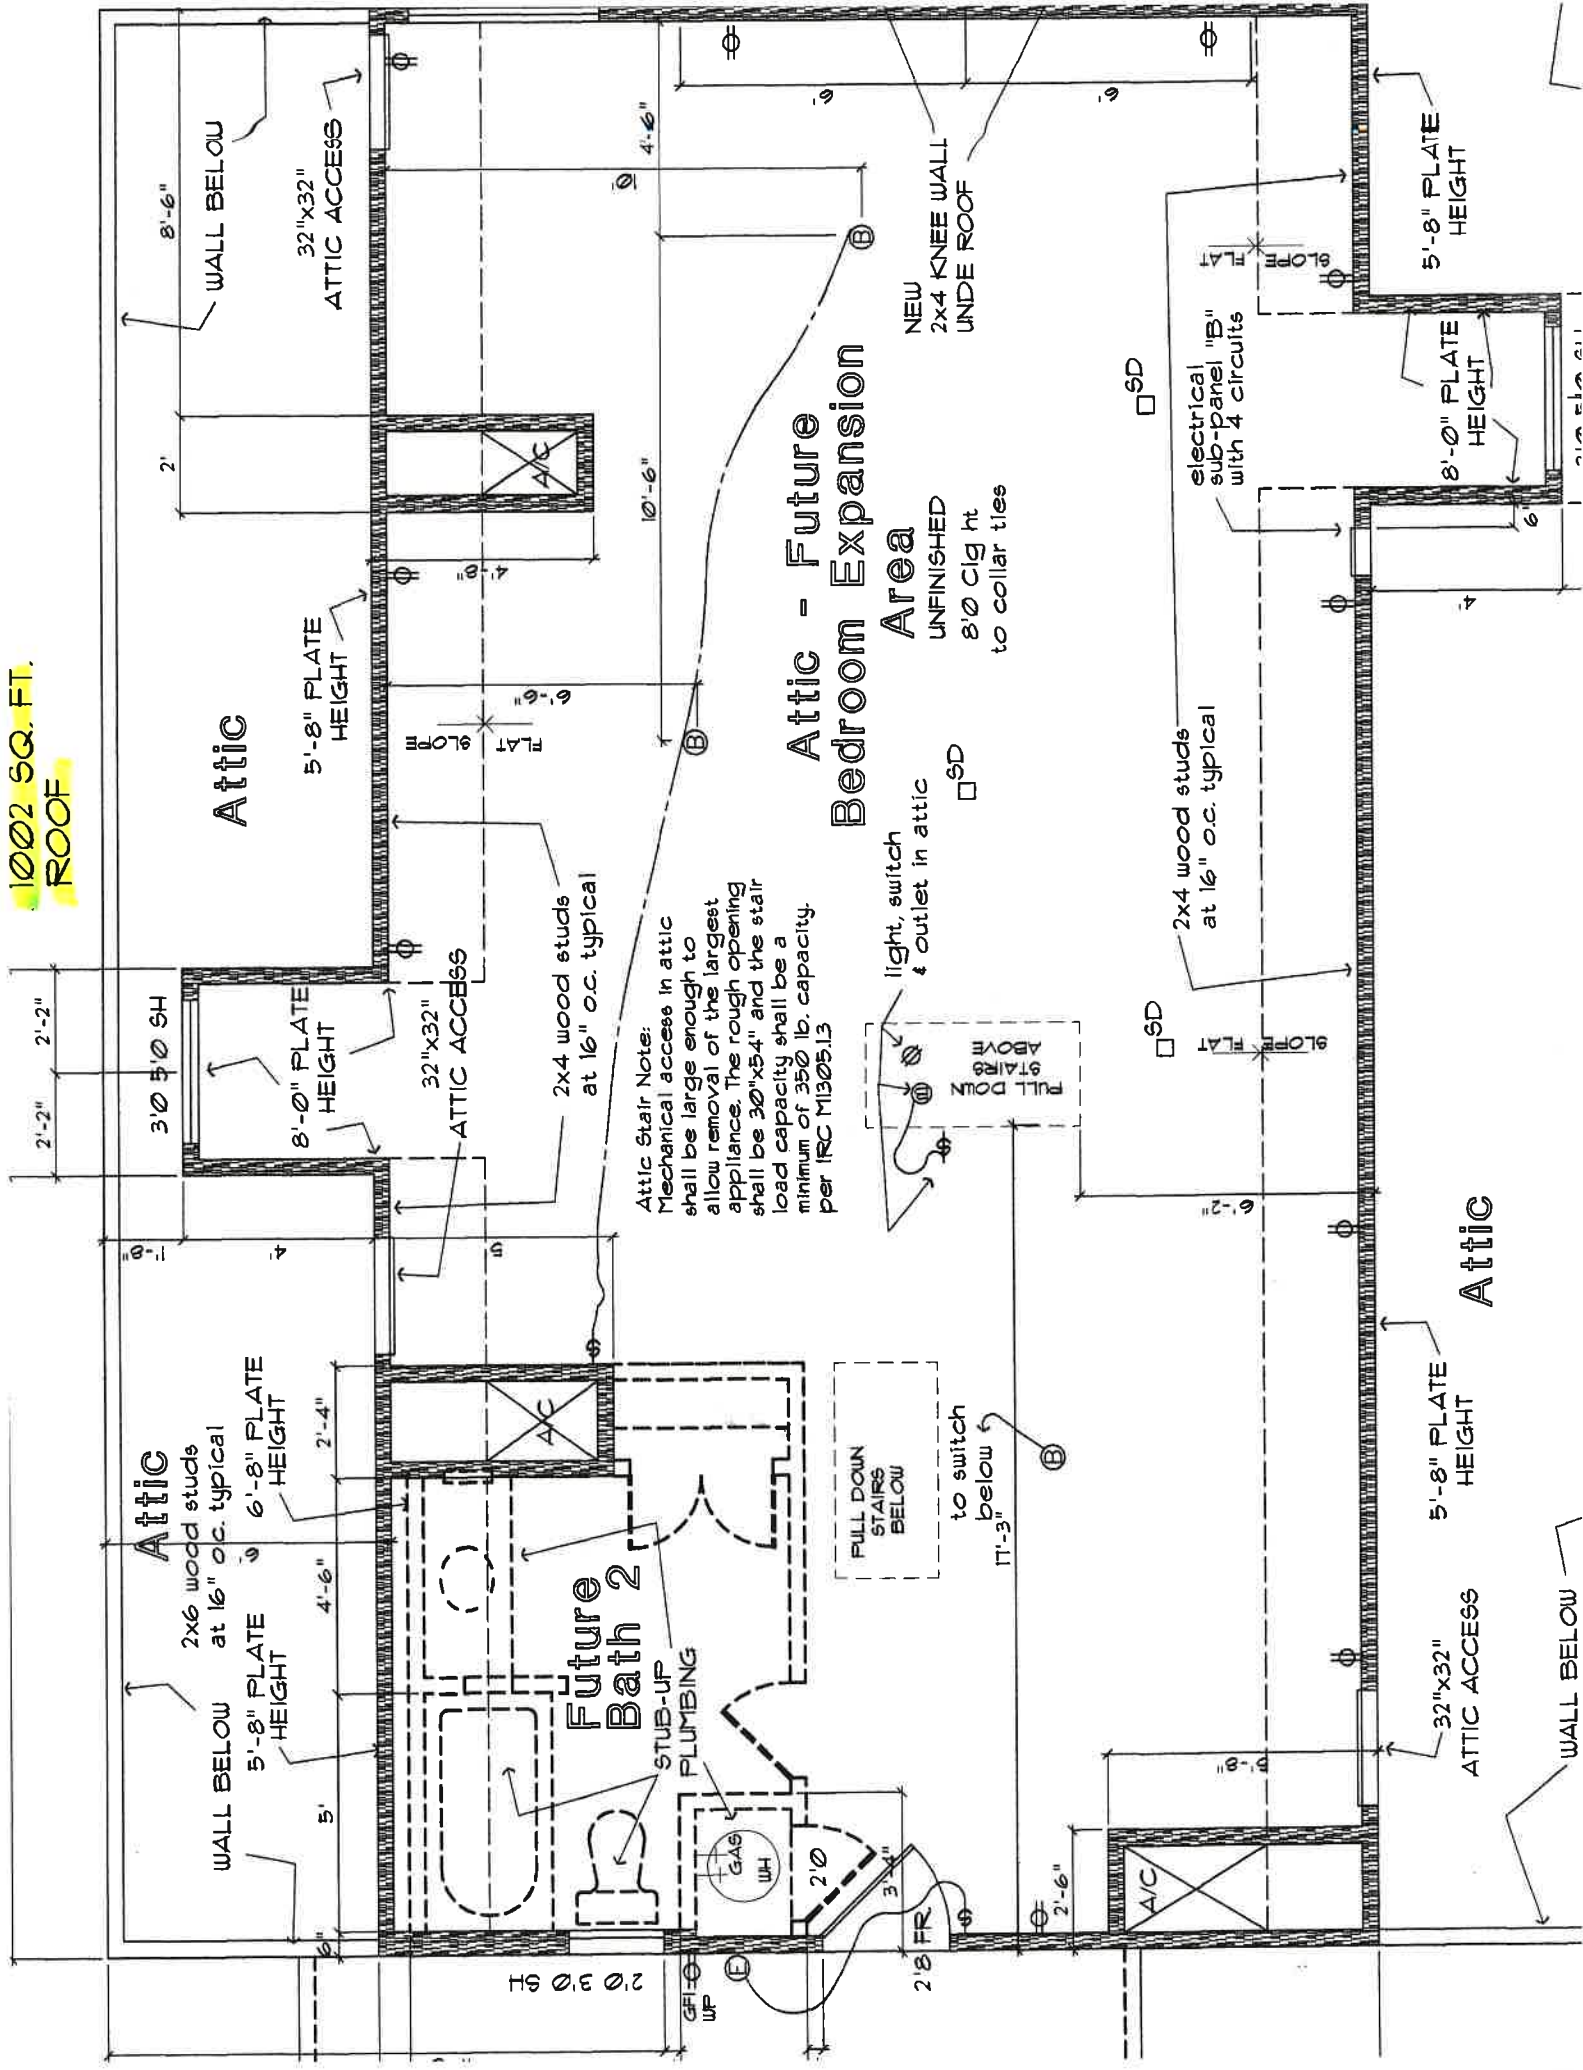

Attic Stair Note:  
Mechanical access in attic shall be large enough to allow removal of the largest appliance. The rough opening shall be 30"x54" and the stair load capacity shall be a minimum of 350 lb. capacity per IRC M1305.1.3