
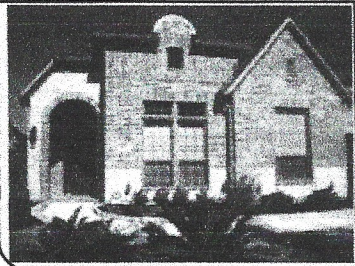


GF NO. 7575-10-1313 TEXAS AMERICAN TITLE
 ADDRESS: 86 EAST CRYSTAL CANYON CIRCLE
 SPRING, TEXAS 77389
 BORROWER: CRAIG J. SCOTT AND
 JAN E. SCOTT

LOT 15, BLOCK 2 THE WOODLANDS VILLAGE OF CREEKSIDE PARK, SECTION 1

A SUBDIVISION IN HARRIS COUNTY, TEXAS
 ACCORDING TO THE MAP OR PLAT THEREOF RECORDED
 UNDER FILM CODE NO. 604198 OF THE MAP RECORDS
 OF HARRIS COUNTY, TEXAS

SCALE: 1" = 30'

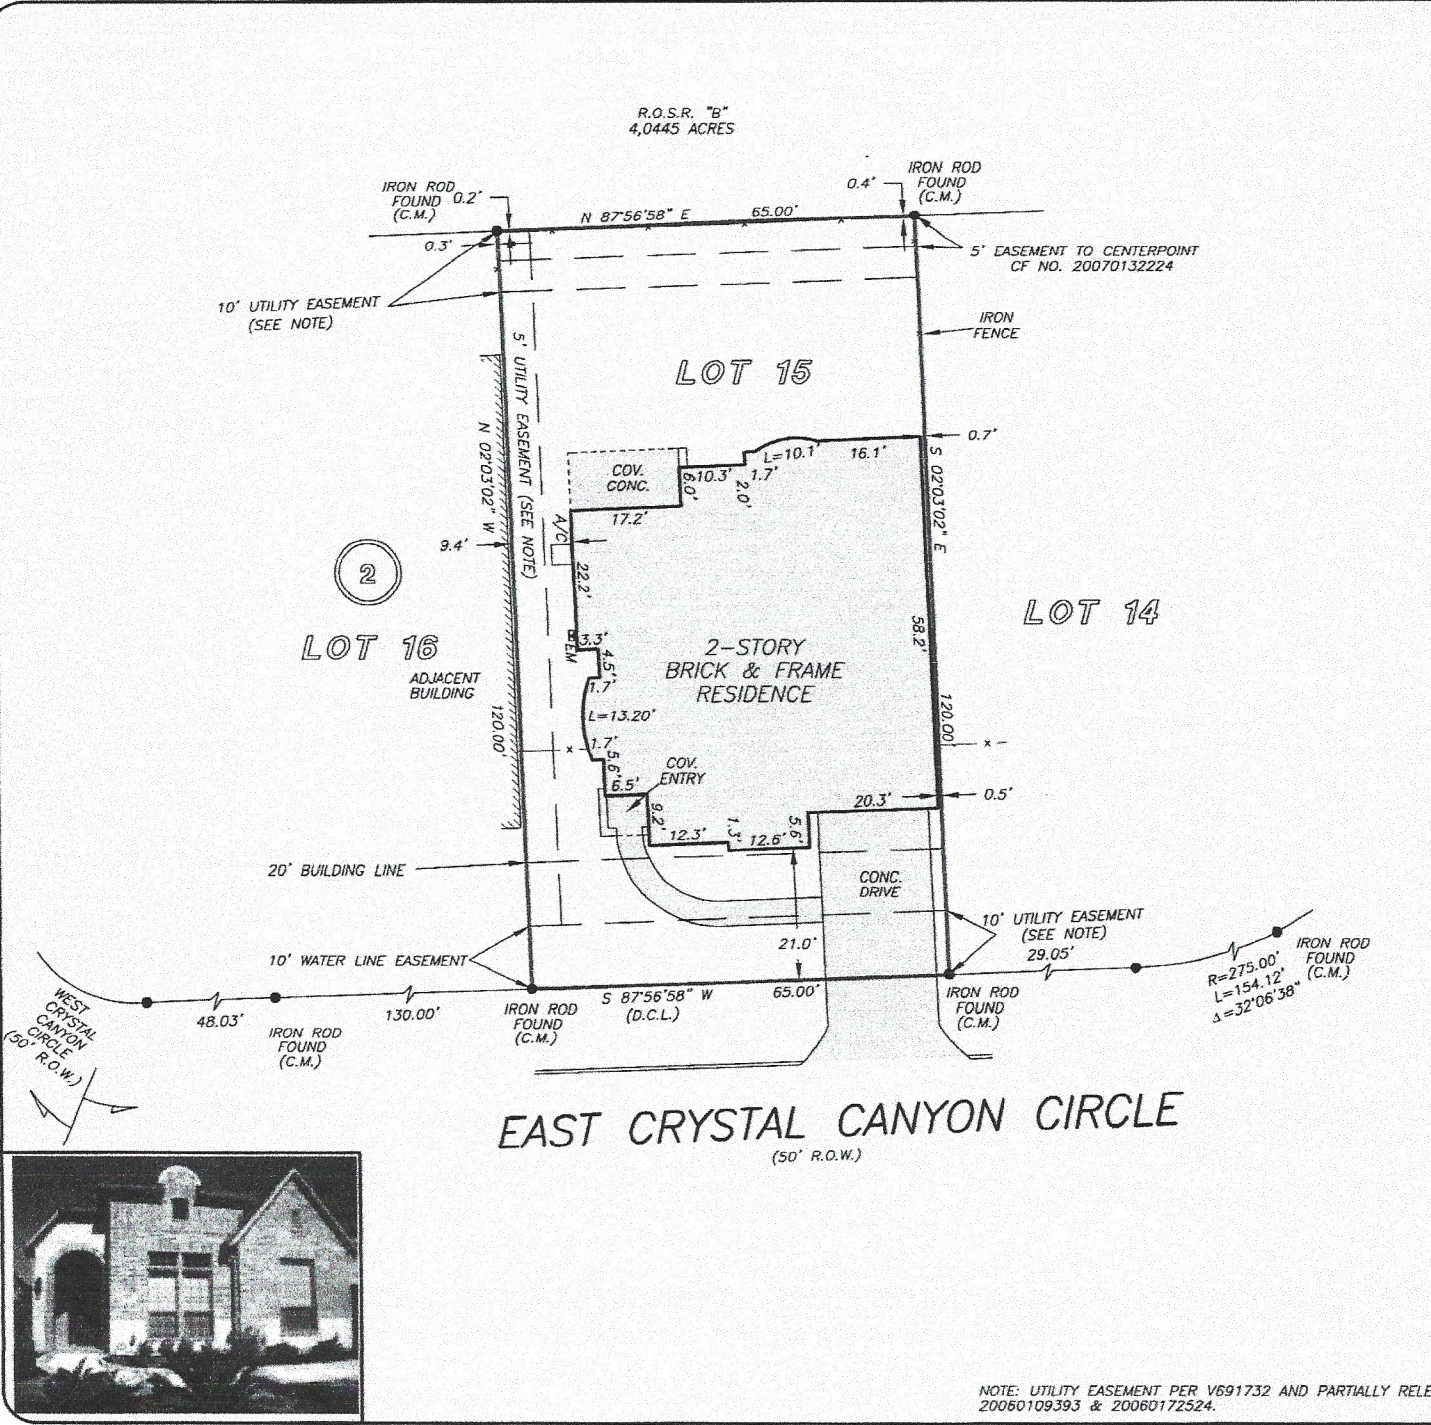

NOTE: UTILITY EASEMENT PER V691732 AND PARTIALLY RELEASED 20060109393 & 20060172524.