


GF NO. 635946-AL28 ALLEGIANCE TITLE
 ADDRESS: 10715 LAKEWOOD OAKS DRIVE
 SUGAR LAND, TEXAS 77478
 BORROWER: DANIEL A. BROWN AND
 AND ANNETTE BROWN

LOT 4, BLOCK 5 TOWNWEST, SECTION 5


ACCORDING TO THE MAP OR PLAT THEREOF RECORDED
 IN VOLUME 29, PAGE 1 OF THE MAP RECORDS
 OF FORT BEND COUNTY, TEXAS

SCALE: 1" = 25'

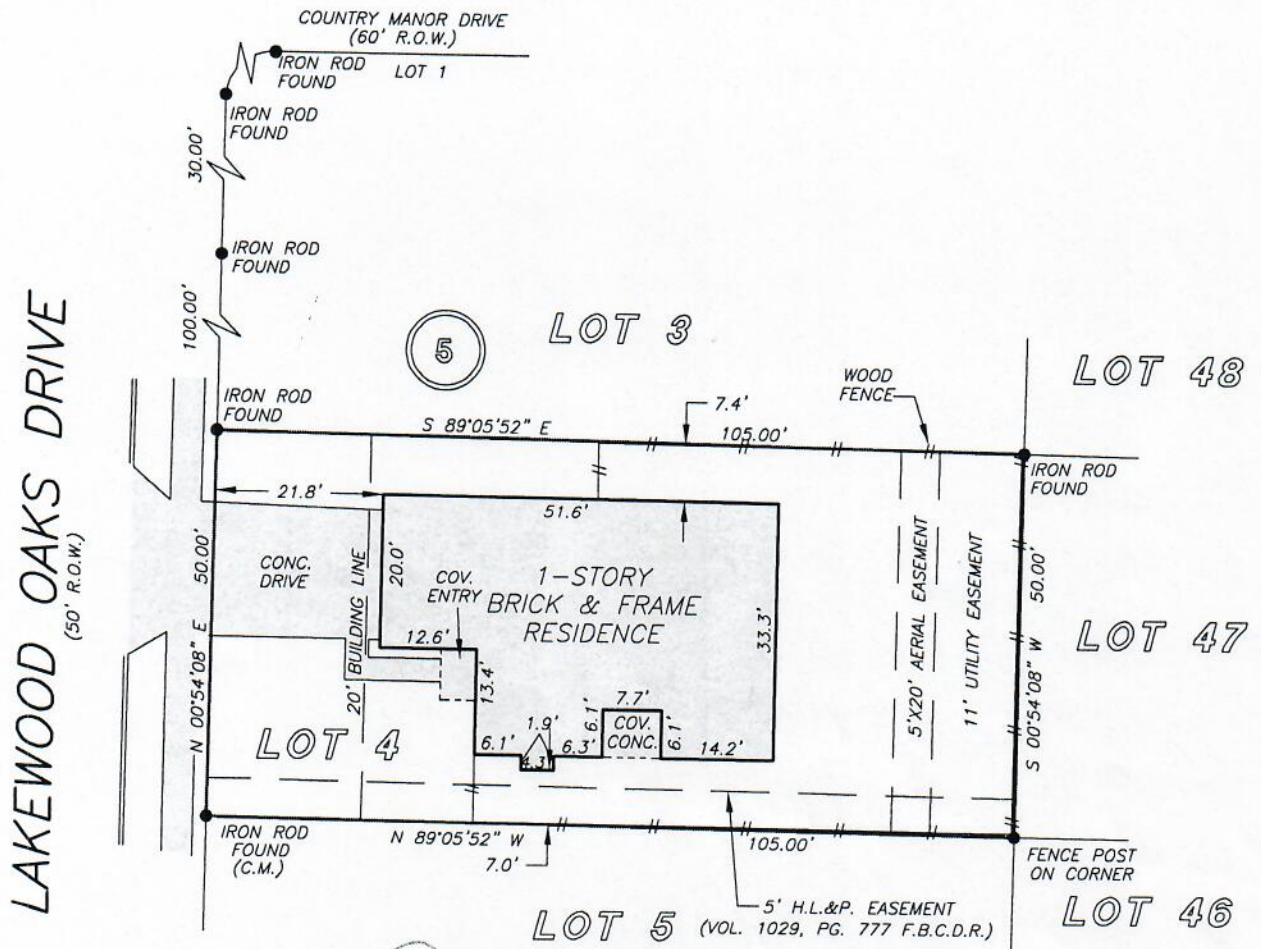

Daniel A. Brown
Annette Brown

NOTE: AGREEMENT BY AND BETWEEN DEVELOPER AND H. L. & P.
 FOR INSTALLATION OF UNDERGROUND ELECTRICAL
 DISTRIBUTION SYSTEM AS PER VOL. 1037, PG. 316 F.B.C.D.R.

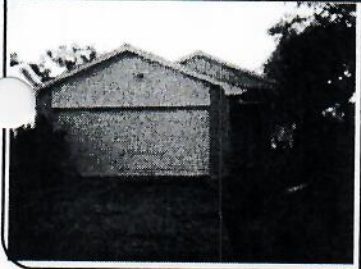

THIS PROPERTY DOES NOT LIE WITHIN THE
 100 YEAR FLOOD PLAIN AS PER FIRM
 PANEL NO. 48157C 0120 J
 MAP REVISION: 01/03/97
 ZONE X
 BASED ONLY ON VISUAL EXAMINATION OF MAPS.
 INACCURACIES OF FEMA MAPS PREVENT EXACT
 DETERMINATION WITHOUT DETAILED FIELD STUDY

A SUBSURFACE INVESTIGATION
 WAS BEYOND THE SCOPE OF THIS SURVEY

I HEREBY CERTIFY THAT THIS SURVEY WAS MADE
 ON THE GROUND, THAT THIS PLAT CORRECTLY
 REPRESENTS THE FACTS FOUND AT THE
 TIME OF SURVEY AND THAT THERE ARE NO
 ENCROACHMENTS APPARENT ON THE GROUND,
 EXCEPT AS SHOWN HEREON. THIS SURVEY IS
 CERTIFIED FOR THIS TRANSACTION ONLY AND
 ABSTRACTING PROVIDED IN THE ABOVE
 REFERENCED TITLE COMMITMENT WAS RELIED
 UPON IN PREPARATION OF THIS SURVEY.

DANIEL KING
 PROFESSIONAL LAND SURVEYOR
 NO. 4764
 JOB NO. 05-11477
 OCTOBER 27, 2005



RECORD BEARING: VOL. 29, PG. 1 F.B.C.M.R.

DRAWN BY: CV



BECKY BAKER
 281-497-7373



PRECISION SURVEYORS, INC.

1-800-LANDSURVEY 281-496-1586
 1-800-526-3787 FAX 281-496-1867

14925 MEMORIAL DRIVE SUITE B100 HOUSTON, TEXAS 77079