


COLORADO COUNTY, TEXAS
CITY OF COLUMBUS
BLOCK NO. 93
CCHFH DIVISION, LOT NO.93C



File Name: CCHFH DIVISION
 Job No. 01262016-001
 Date: January 26, 2016

David Ramirez
 Volume 495, Page 809
 Official Records

Texas Specialty Homes
 Volume 318, Page 109
 Official Records

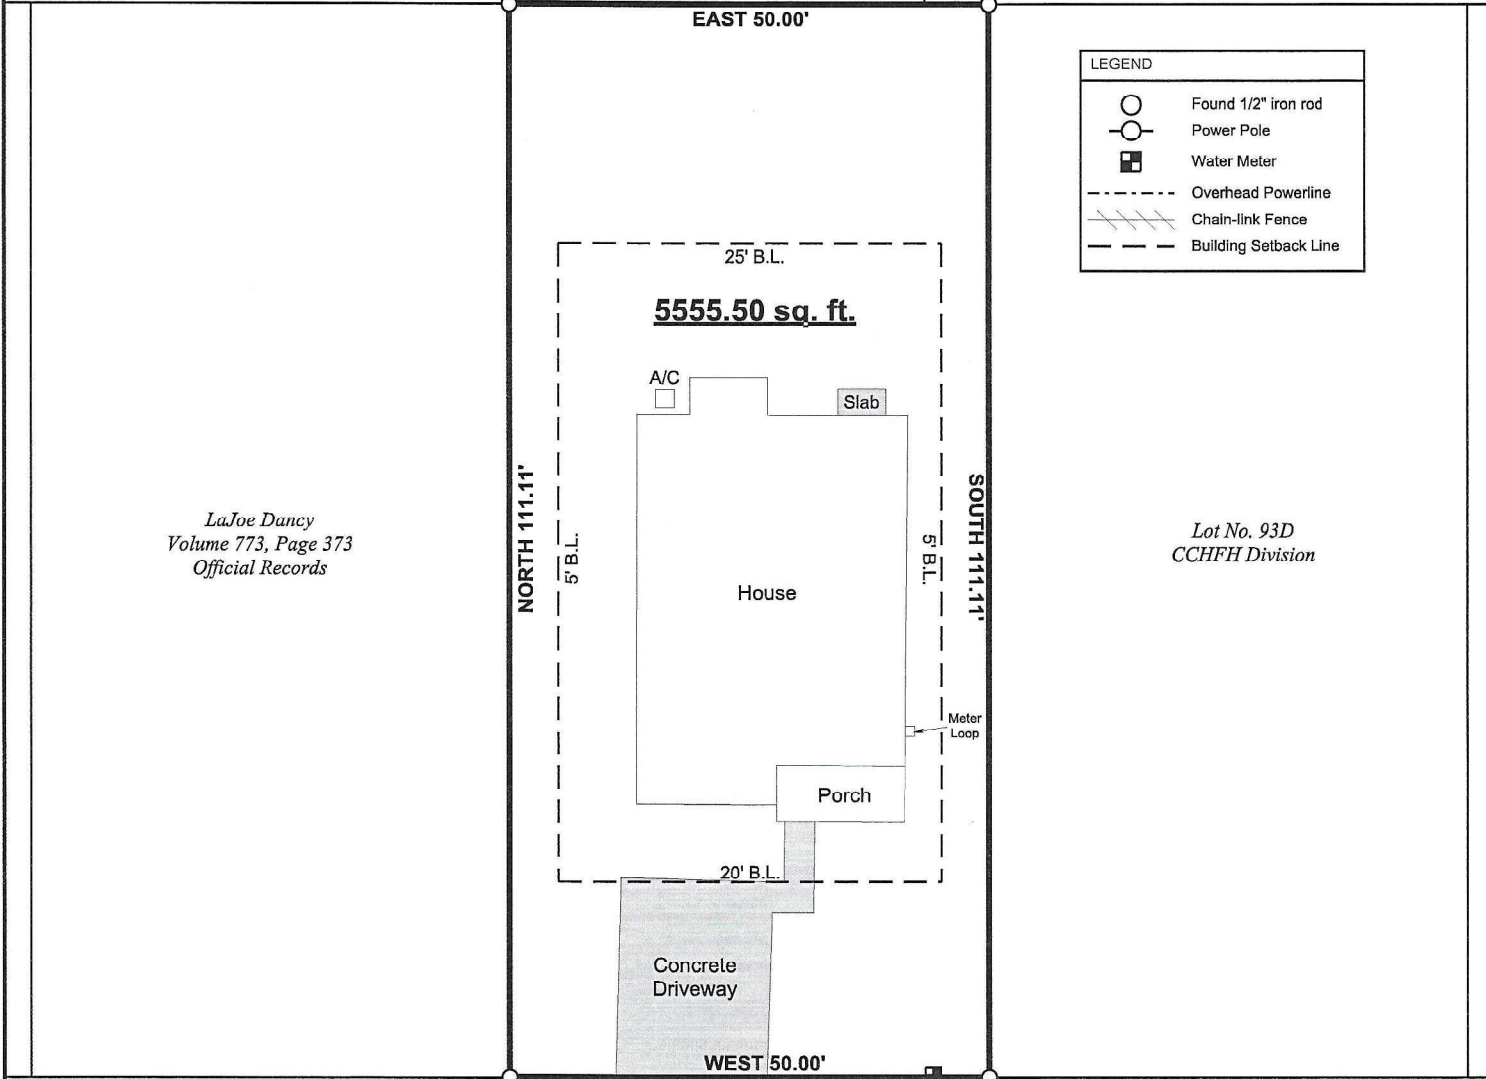

MARTIN LUTHER KING STREET
 (69.44' Wide Road)

Notes

This survey was performed without the benefit of a title commitment.

This property is subject to the easements, restrictions, covenants and conditions, which may be applicable.

This property is subject to the rights of the public to any area located within a public roadway, street or alley.

Survey Plat of a 5555.50 sq. ft. tract of land situated in Colorado County, Texas; and being Lot No. 93C of the CCHFH Division in Block No. 93 of the City of Columbus, according to the subdivision plat recorded in Slide No. 116 of the Colorado County Plat Records