


GF NO. 13002848 OLD REPUBLIC TITLE
 ADDRESS: 1315 EAST BROOKLAKE DRIVE
 HOUSTON, TEXAS 77077
 BORROWER: ROSA-ALEJANDRA GALLEGOS-RAMIREZ

LOT 10, BLOCK 1 LAKESIDE PLACE

ACCORDING TO THE MAP OR PLAT THEREOF RECORDED
 IN VOLUME 190, PAGE 48 OF THE MAP RECORDS
 OF HARRIS COUNTY, TEXAS

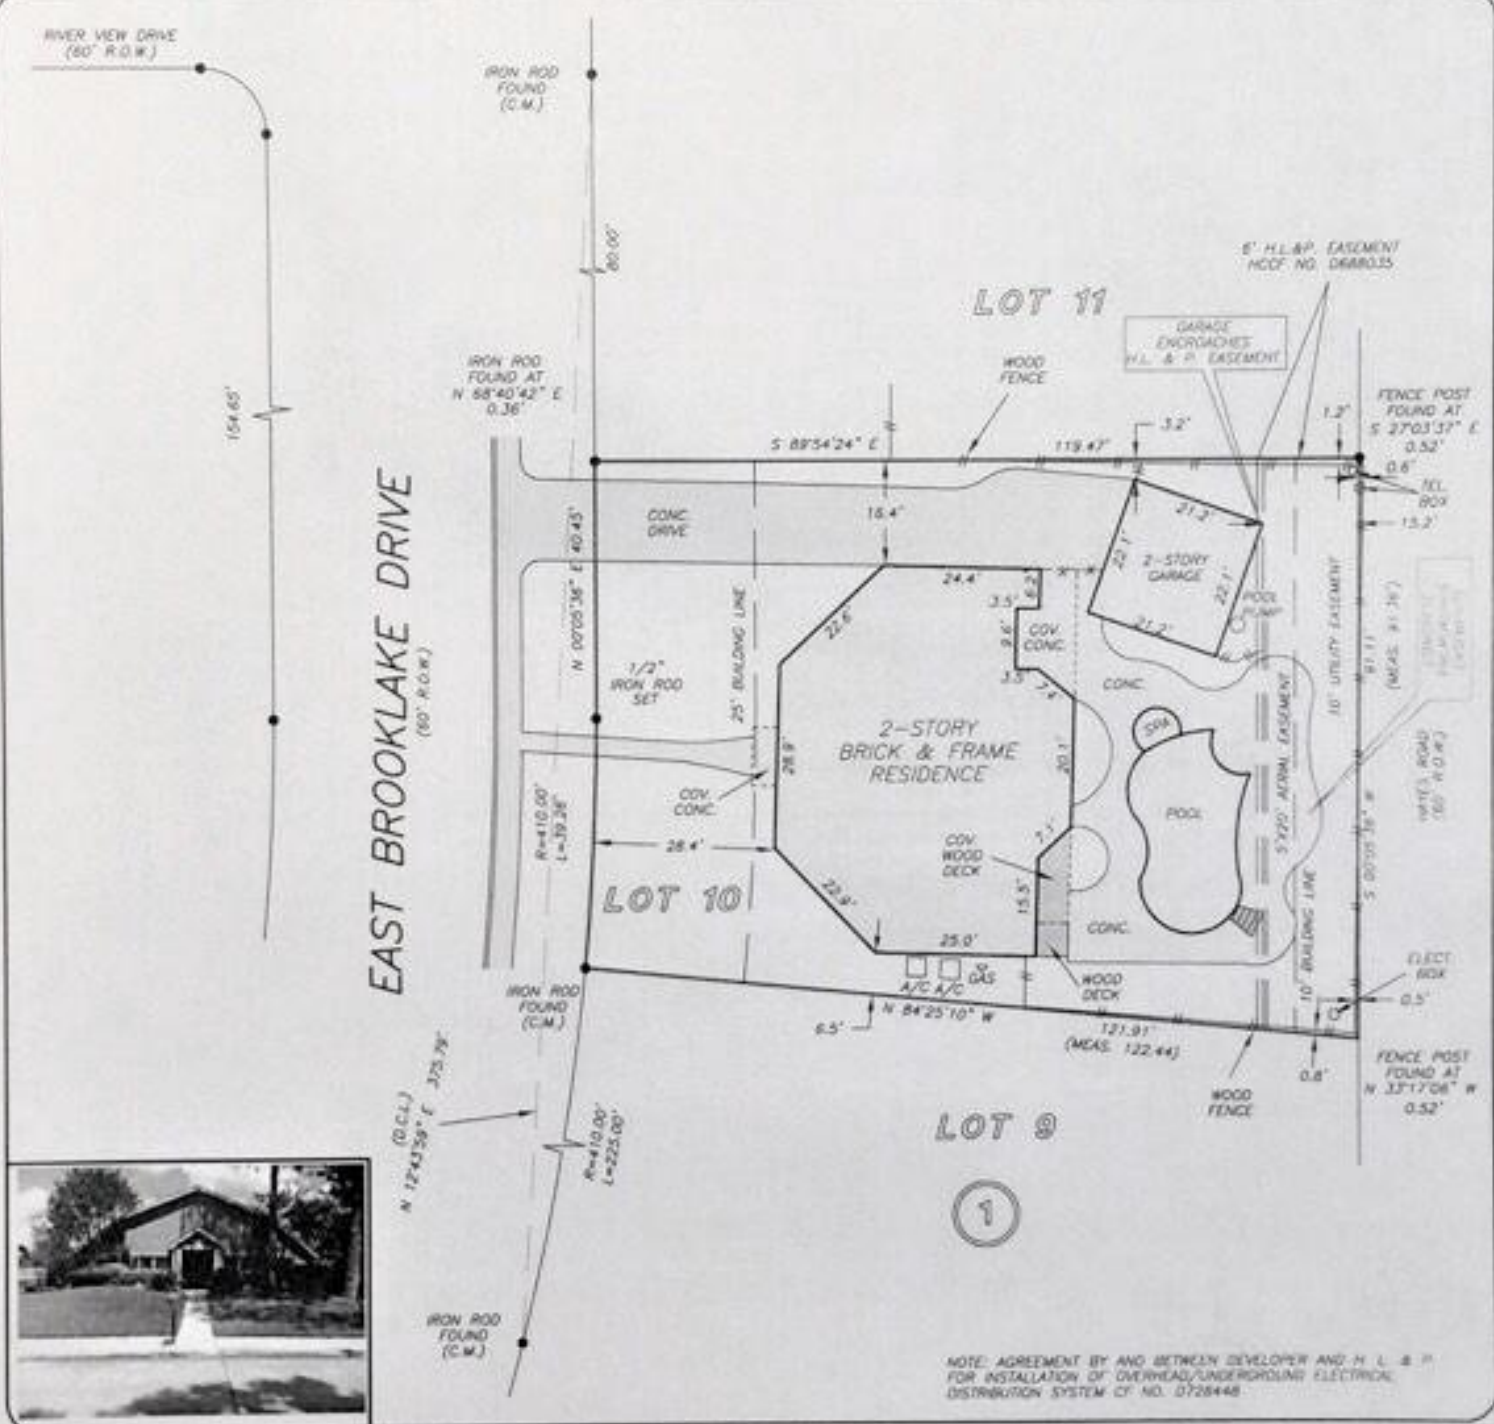

THIS PROPERTY DOES NOT LIE WITHIN THE 100 YEAR FLOOD PLAIN AS PER FIRM PANEL NO. 48201C 0640 L MAP REVISION: 06/18/07
 ZONE X
 (BASED ONLY ON VISUAL EXAMINATION OF MAPS. INACCURACIES OF FEMA MAPS PREVENT EXACT DETERMINATION WITHOUT DETAILED FIELD STUDY)

A SUBSURFACE INVESTIGATION WAS BEYOND THE SCOPE OF THIS SURVEY.

D.C.L. = DIRECTIONAL CONTROL LINE
 RECORD BEARING: VOL. 190, PG. 48, H.C.M.R.

DRAWN BY: VT

I HEREBY CERTIFY THAT THIS SURVEY WAS MADE ON THE GROUND, THAT THIS PLAT CORRECTLY REPRESENTS THE FACTS FOUND AT THE TIME OF SURVEY AND THAT THERE ARE NO ENCROACHMENTS APPARENT ON THE GROUND EXCEPT AS SHOWN HEREON. THIS SURVEY IS CERTIFIED FOR THIS TRANSACTION ONLY AND ABSTRACTING PROVIDED IN THE ABOVE REFERENCED TITLE COMMITMENT WAS RELIED UPON IN PREPARATION OF THIS SURVEY.

GEORGE GALE
 PROFESSIONAL LAND SURVEYOR
 NO. 4678
 JOB NO. 13-06368
 JUNE 06, 2013



REALEY ASSOCIATES
 MARIA SINDONI
 281-773-4730



OLD REPUBLIC
 PAM LONGLEY
 713-626-9220



PRECISION
 surveyors

1-800-LANDSURVEY
 www.precisionsurveyors.com
 281-496-1586 FAX 281-496-1867 210-879-4941 FAX 210-879-1177
 850 THREADNEEDLE STREET SUITE 150 HOUSTON, TEXAS 77078 1777 W. LOOP #12 SUITE 500 SAN ANTONIO, TEXAS 78211