


H. & M. ENGINEERING CO. INC.

PHONE: 524-1500

This property is located in flood
 insurance rate map zone X
 as per map 48201C 1756
 dated 1990

P.O. BOX 980063
 HOUSTON, TEXAS 77098-0063

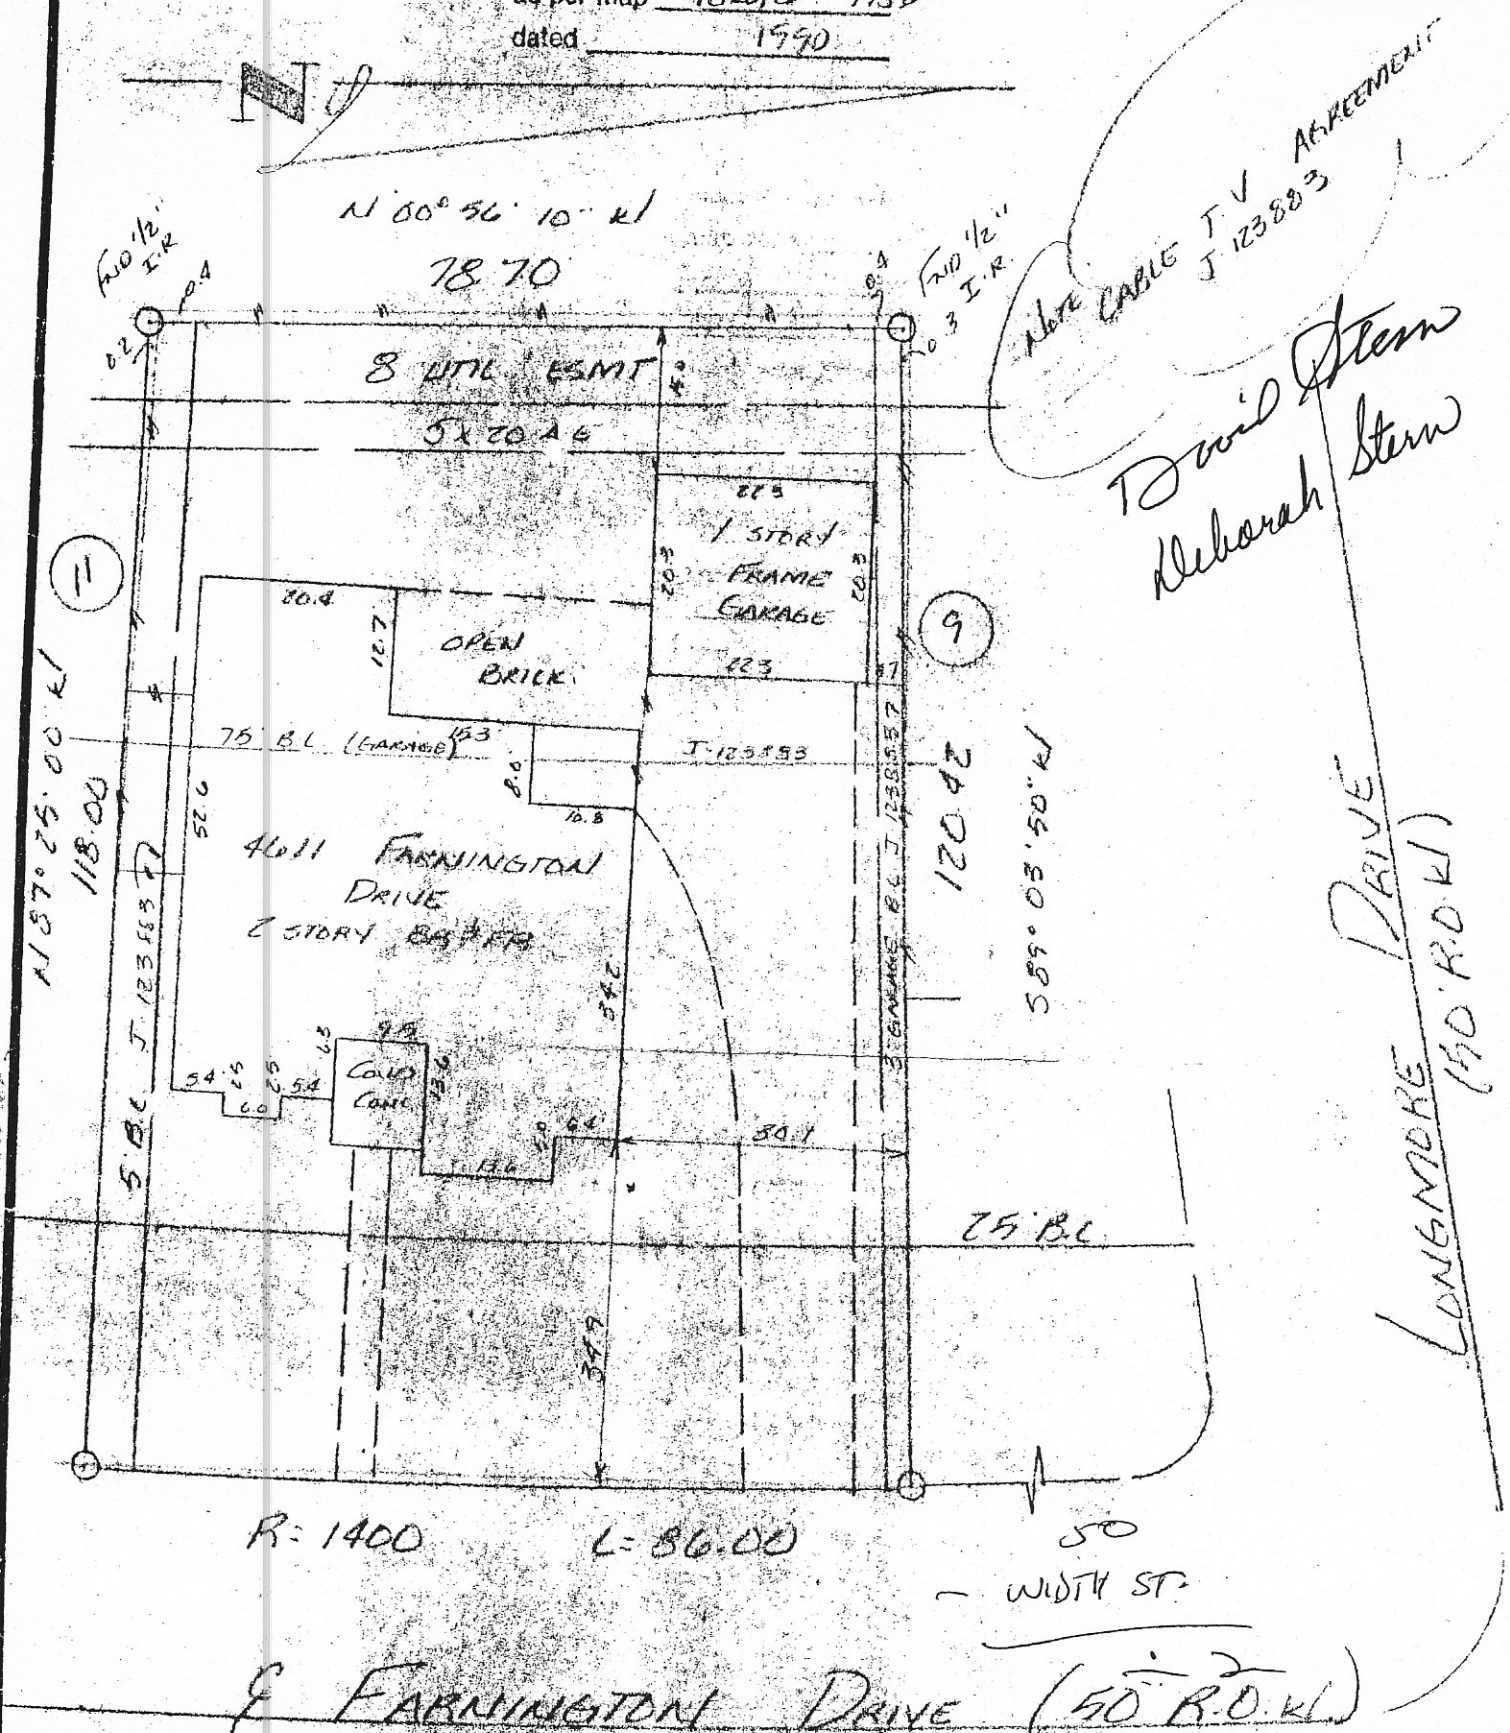

ABOVE CABLE T.V. AGREEMENT
 J 123883
 David Stern
 Deborah Stern

LONGMORE DRIVE
 (50' R.O.W.)

R: 1400 L: 86.00
 50 WIDTH ST.
 E FARNINGTON DRIVE (50' R.O.W.)

I certify that the above plat is a true representation of a survey made on the ground under my supervision of Lot 10 Block 46 in DEERFIELD VILLAGE SEC 4 recorded in Vol. 322 Page 62 of the Map Records of HARRIS County, Texas and out of the _____ Survey A-____. I further certify there are no encroachments unless shown and all buildings surveyed are within the lot boundaries.

Owners EUGENE T. & CAROLYN C. KLOFFENBERGER
 GF# 92-124666 Date 2-16-93
 Job# _____ Scale 1"=20' F.B. _____



Jul 2