


CLAIRMONT PLACE SEC. 1
VOL. 30 PG. 37

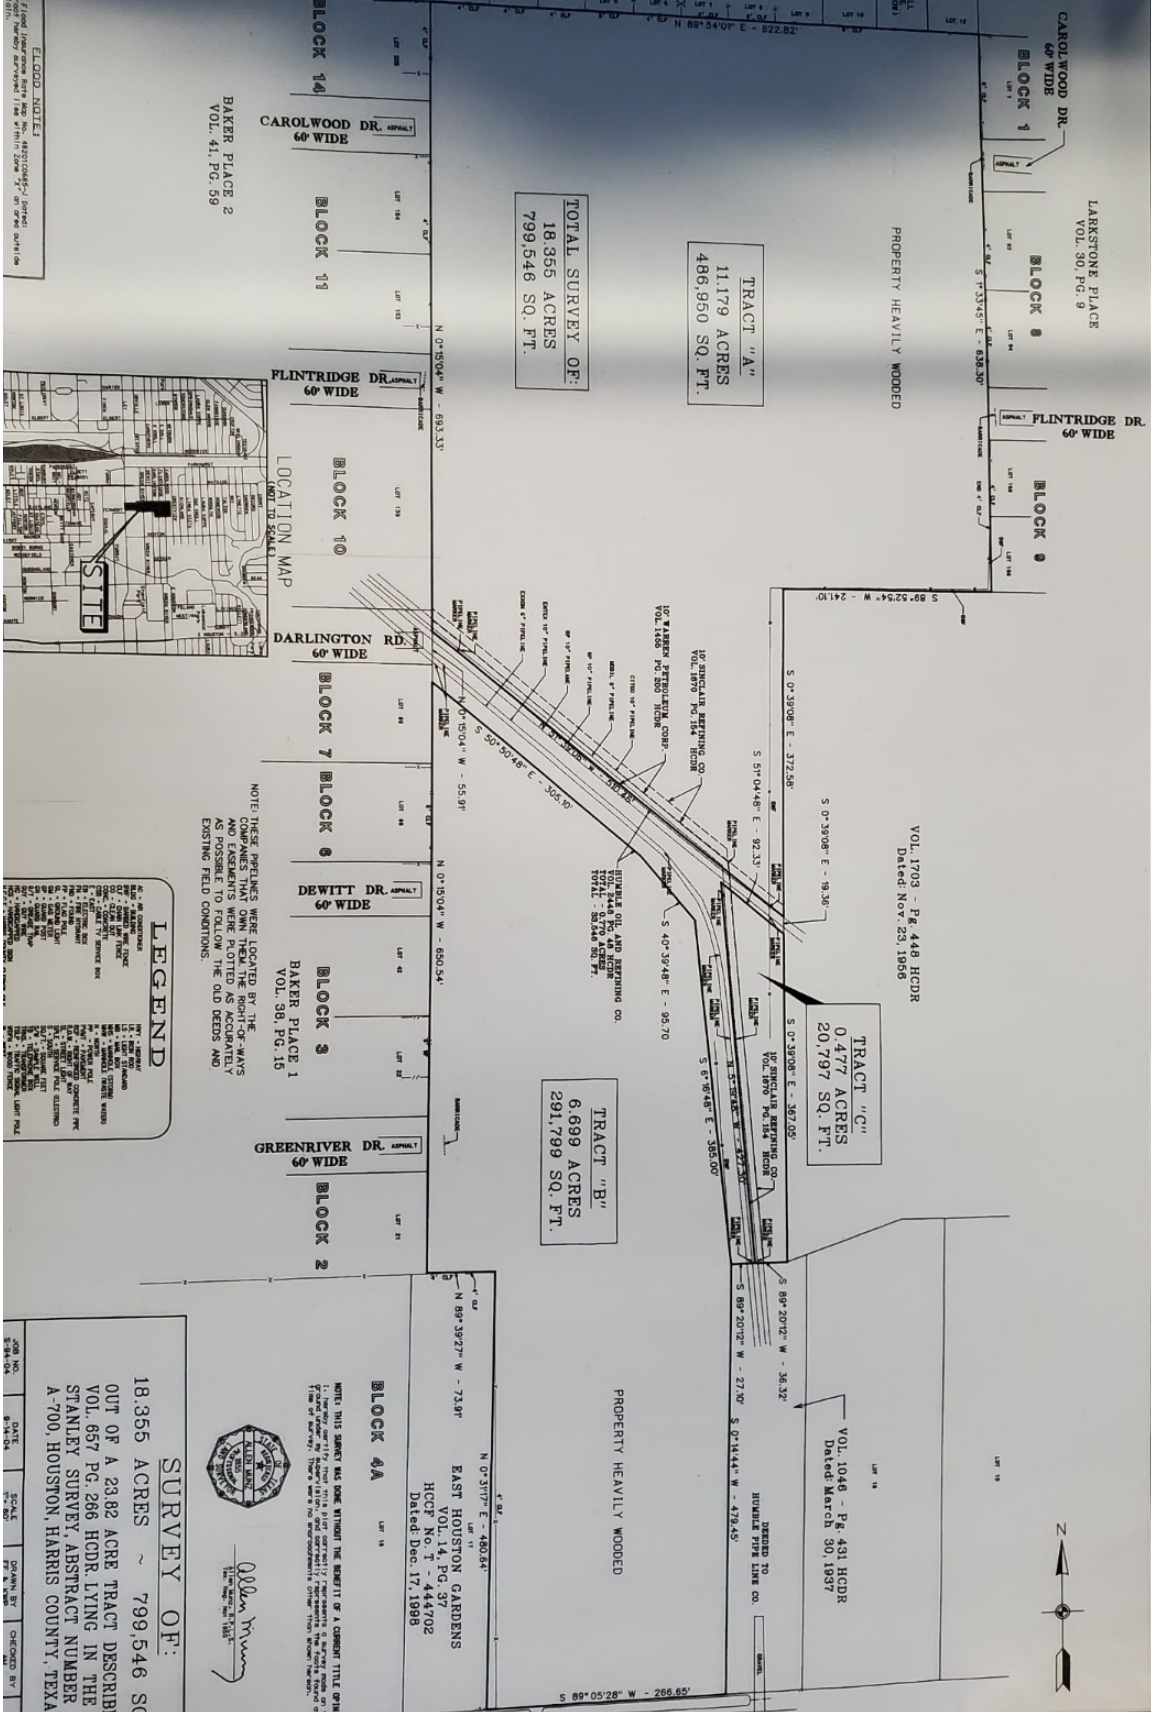

TRACT "A"
11.179 ACRES
486,950 SQ. FT.

TRACT "B"
6.699 ACRES
291,799 SQ. FT.


TRACT "C"
0.477 ACRES
20,797 SQ. FT.


TOTAL SURVEY OF:
799,546 SQ. FT.

LEGEND


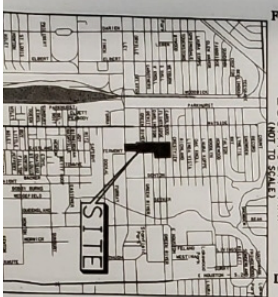


SURVEY OF:
OUT OF A 2382 ACRE TRACT DESCRIBED IN VOL. 657 PG. 266 HCDR LYING IN THE 11. STANLEY SURVEY ABSTRACT NUMBER A-700, HOUSTON, HARRIS COUNTY, TEXAS.


PROPERTY HEAVILY WOODED

PROPERTY HEAVILY WOODED















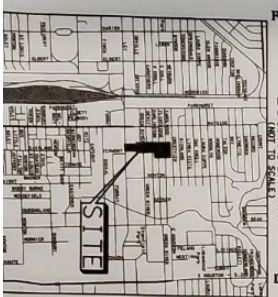











