


1-000 FULL SCALE THAT WE MAKE THIS UP "our flood plain information is LMA Map No. 482010050C J Or
 Warning: Use This Flood Information At Your Own Risk.
 LOT SUBJECT TO RESTRICTIONS IN S.C. 580156 OF THE MAP RECORDS AND UNDER CLERK'S "L.C. 162.5. VE
 2088743. AND 1800893

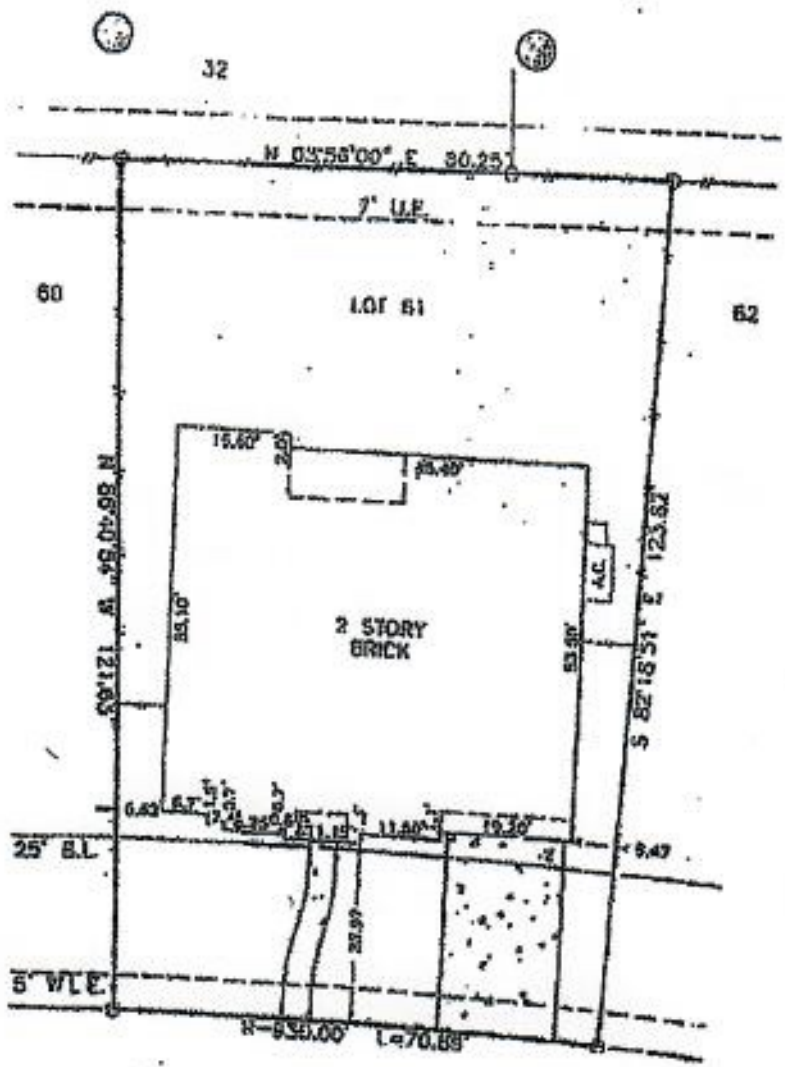

15718 STARCREEK LANE

SURVEY
 LOT 61, BLOCK 1, SUMMERWOOD
 SECTION 19, HARRIS COUNTY, TEXAS

Scale: 1"=20'
 Date: 06/06/07
 Revised:
 Survey By: B.S.
 Drawn By: C.H.
 City: North American
 Job No. 1008682792
 Author:
 Alphonse Davis
 & Leano Davis
 Job No. 48278

THIS PLAN IS AN ACCURATE REPRESENTATION OF THAT SURVEY MADE ON THE GROUND UNDER MY SUPERVISION. THERE ARE NO APPARENT ENCROACHMENTS OR CONFLICTS ACROSS PROPERTY LINES AT THE TIME OF THIS SURVEY, EXCEPT AS SHOWN HEREON.



Billy L. Shanks
 BILLY L. SHANKS R.P.L.S. #1821

BILLY L. SHANKS
 1414 YEWINGCREST LN.
 HOUSTON, TEXAS 77062
 281-468-1488
 FAX 281-468-9326

[Handwritten signature]

19