

—CREEK DATA—

LINE	BEARING	DISTANCE
—BOUNDARY DATA—

LINE	BEARING	DISTANCE



SCALE: 1"=300'
DATE: MARCH 1999

—INDIGO RANCH—

183 RESIDENTIAL LOTS * TWO BLOCKS * 4 RESERVES

OWNER: PROPERTIES OF THE SOUTHWEST L.P.


POWERS ENGINEERING
3706 W. DAVIS - CONROE, TEXAS 77304

File No. 91021022

Sub L Sheet 17c

SHEET 2 OF 4

WET

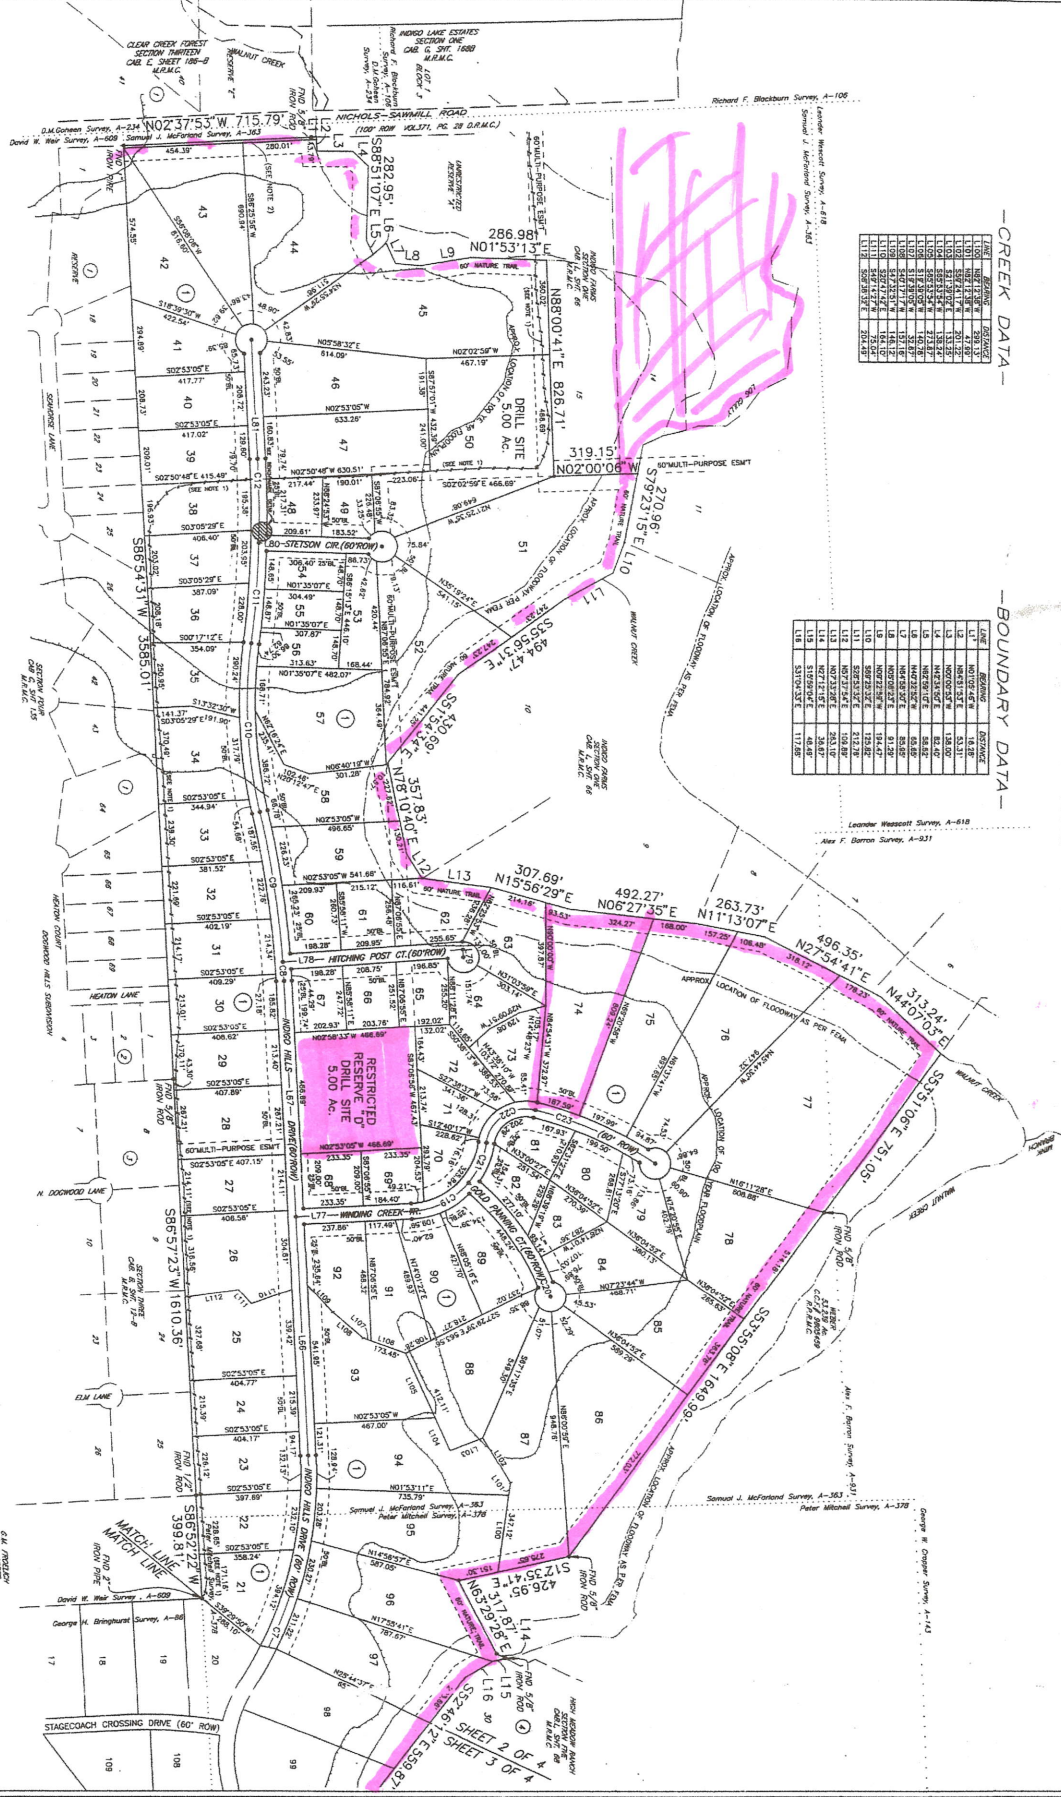

