


88

2
27-98

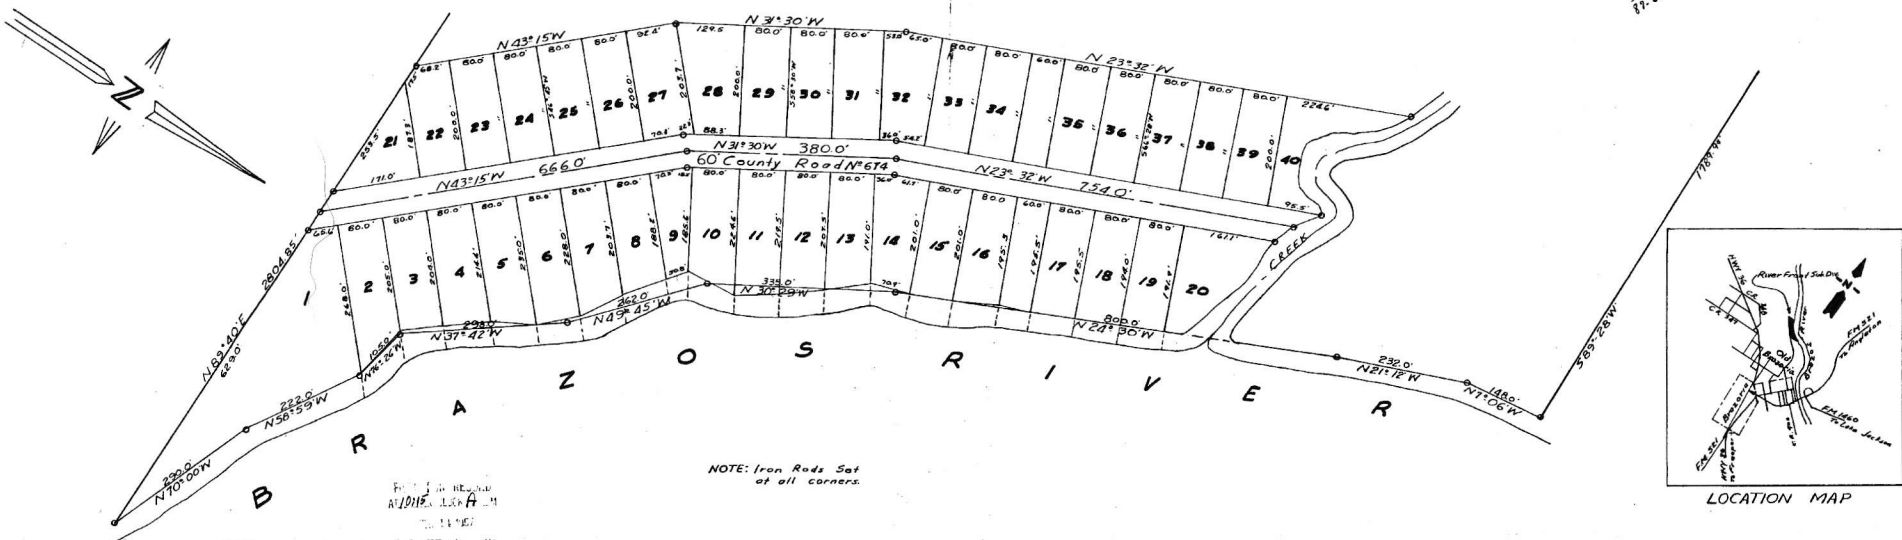

NOTE: Iron Rods Set at all corners.

2121
Approved this the 11 day of Feb 1957
by the Commissioners Court of
Brazoria County, Texas.

Approved Ruby L. Roiser
Plat Book Recorder

APPROVED FOR FILING. Brazoria County assumes no
liability for grading, drainage structures or surfacing the
roads or streets and alleys or making any other improvements
on subdivisions. By Order No. 16 of the Commission
Court of Brazoria County this 11 day of Feb 1957
Arthur C. Arnold
County Judge

Approved this the 12 day of Feb 1957
by the City Council of the City of
Brazoria, Texas.

Arthur C. Arnold
County Judge

W. P. ...
County Engineer

J. D. ...
Comm. Prec. 1

W. R. ...
Comm. Prec. 3

H. P. ...
Comm. Prec. 2

George ...
Comm. Prec. 4

Approved: E. B. Akers
County Surveyor

I, D.M. Forest, Registered Public
Surveyor of Brazoria County, Texas
do here by certify that this Plat
is true and correct in accordance
with a survey made on the ground.

D.M. Forest
D.M. Forest

RIVER FRONT SUB.DIV.
BEING A SUBDIVISION comprising 18.45 ACRES
BEING THE EAST PART OF A 95 ACRE TRACT
OUT OF THE S.E. AUSTIN T⁶ LEAGUE GRANT
ABSTRACT N° 20. 95 ACRES BEING LOTS N°
7, 8 AND 9 OF THE SUBDIVISION OF THE
EASTERN PORTION OF WHAT WAS KNOWN
AS THE MEDLEY FOREST TRACT.
BRAZORIA COUNTY, TEXAS

Feb 1957 Scale 1"=100'

J. D. ...
Mayor

B. W. ...
Councilman

R. ...
Councilman

John ...
Councilman

W. ...
Councilman

... ..
Councilman

Attest:
City Secretary

Submitted by Owner: E. E. ...