




BUILT IN DESIGN

OPTION 2

DRAWN FOR:
 RADORT HOME BUILDERS
 LOT 13 BLOCK 15
 BRIARHILLS SEC. 3
 03.18.21

STOKESMOUNT DRIVE

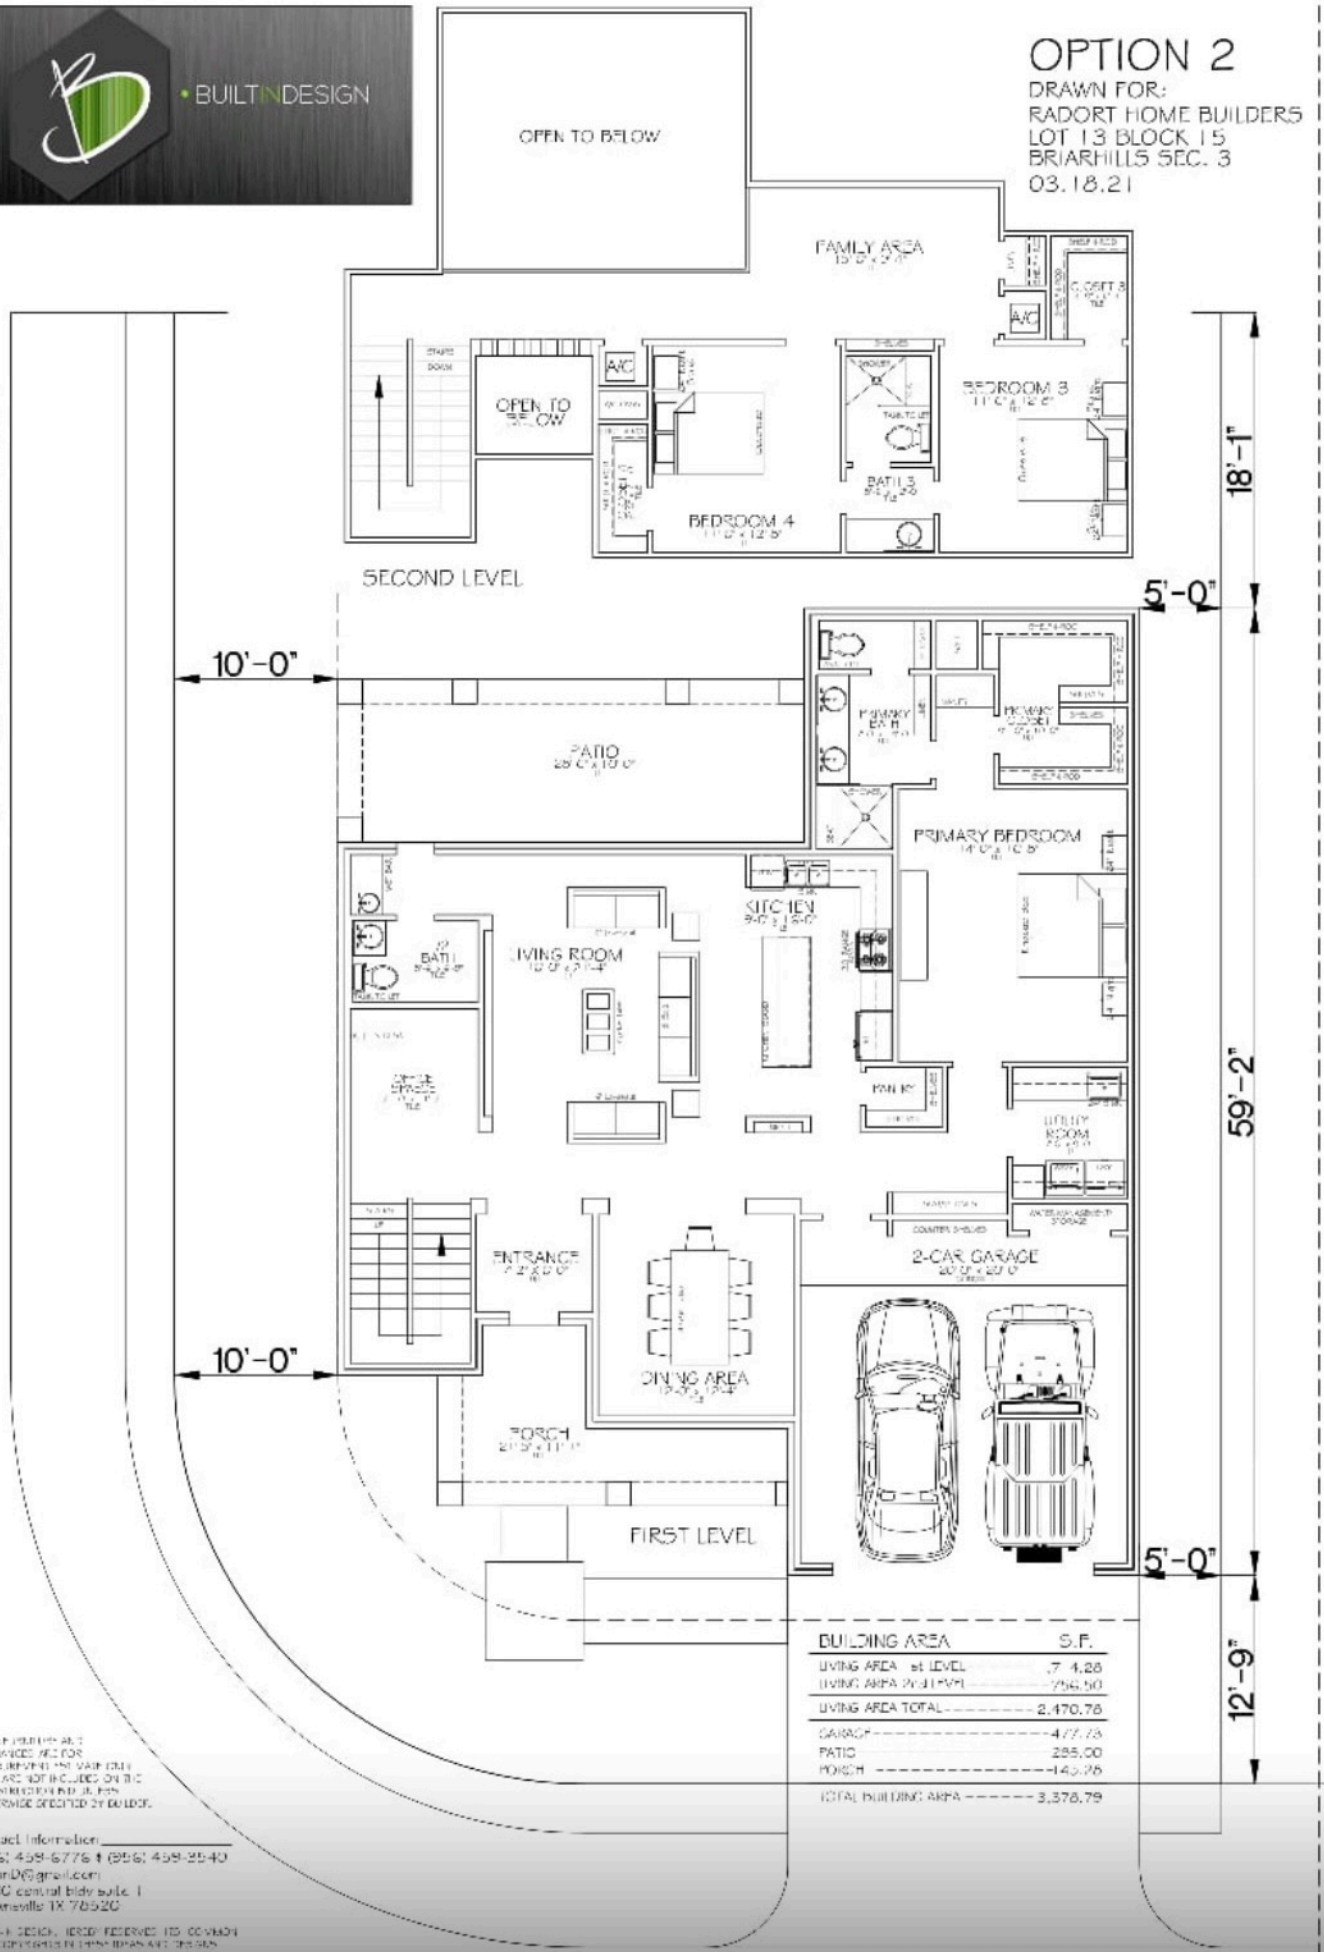

BUILDING AREA	S.F.
LIVING AREA 2 ND LEVEL	756.50
LIVING AREA TOTAL	2,470.78
GARAGE	477.78
PATIO	285.00
PORCH	142.78
TOTAL BUILDING AREA	3,376.79



Contact Information:
 3000 Central Blvd. Suite 1
 Brownsville TX 78520


Office

LANGBOURNE DRIVE

STOKESMOUNT DRIVE

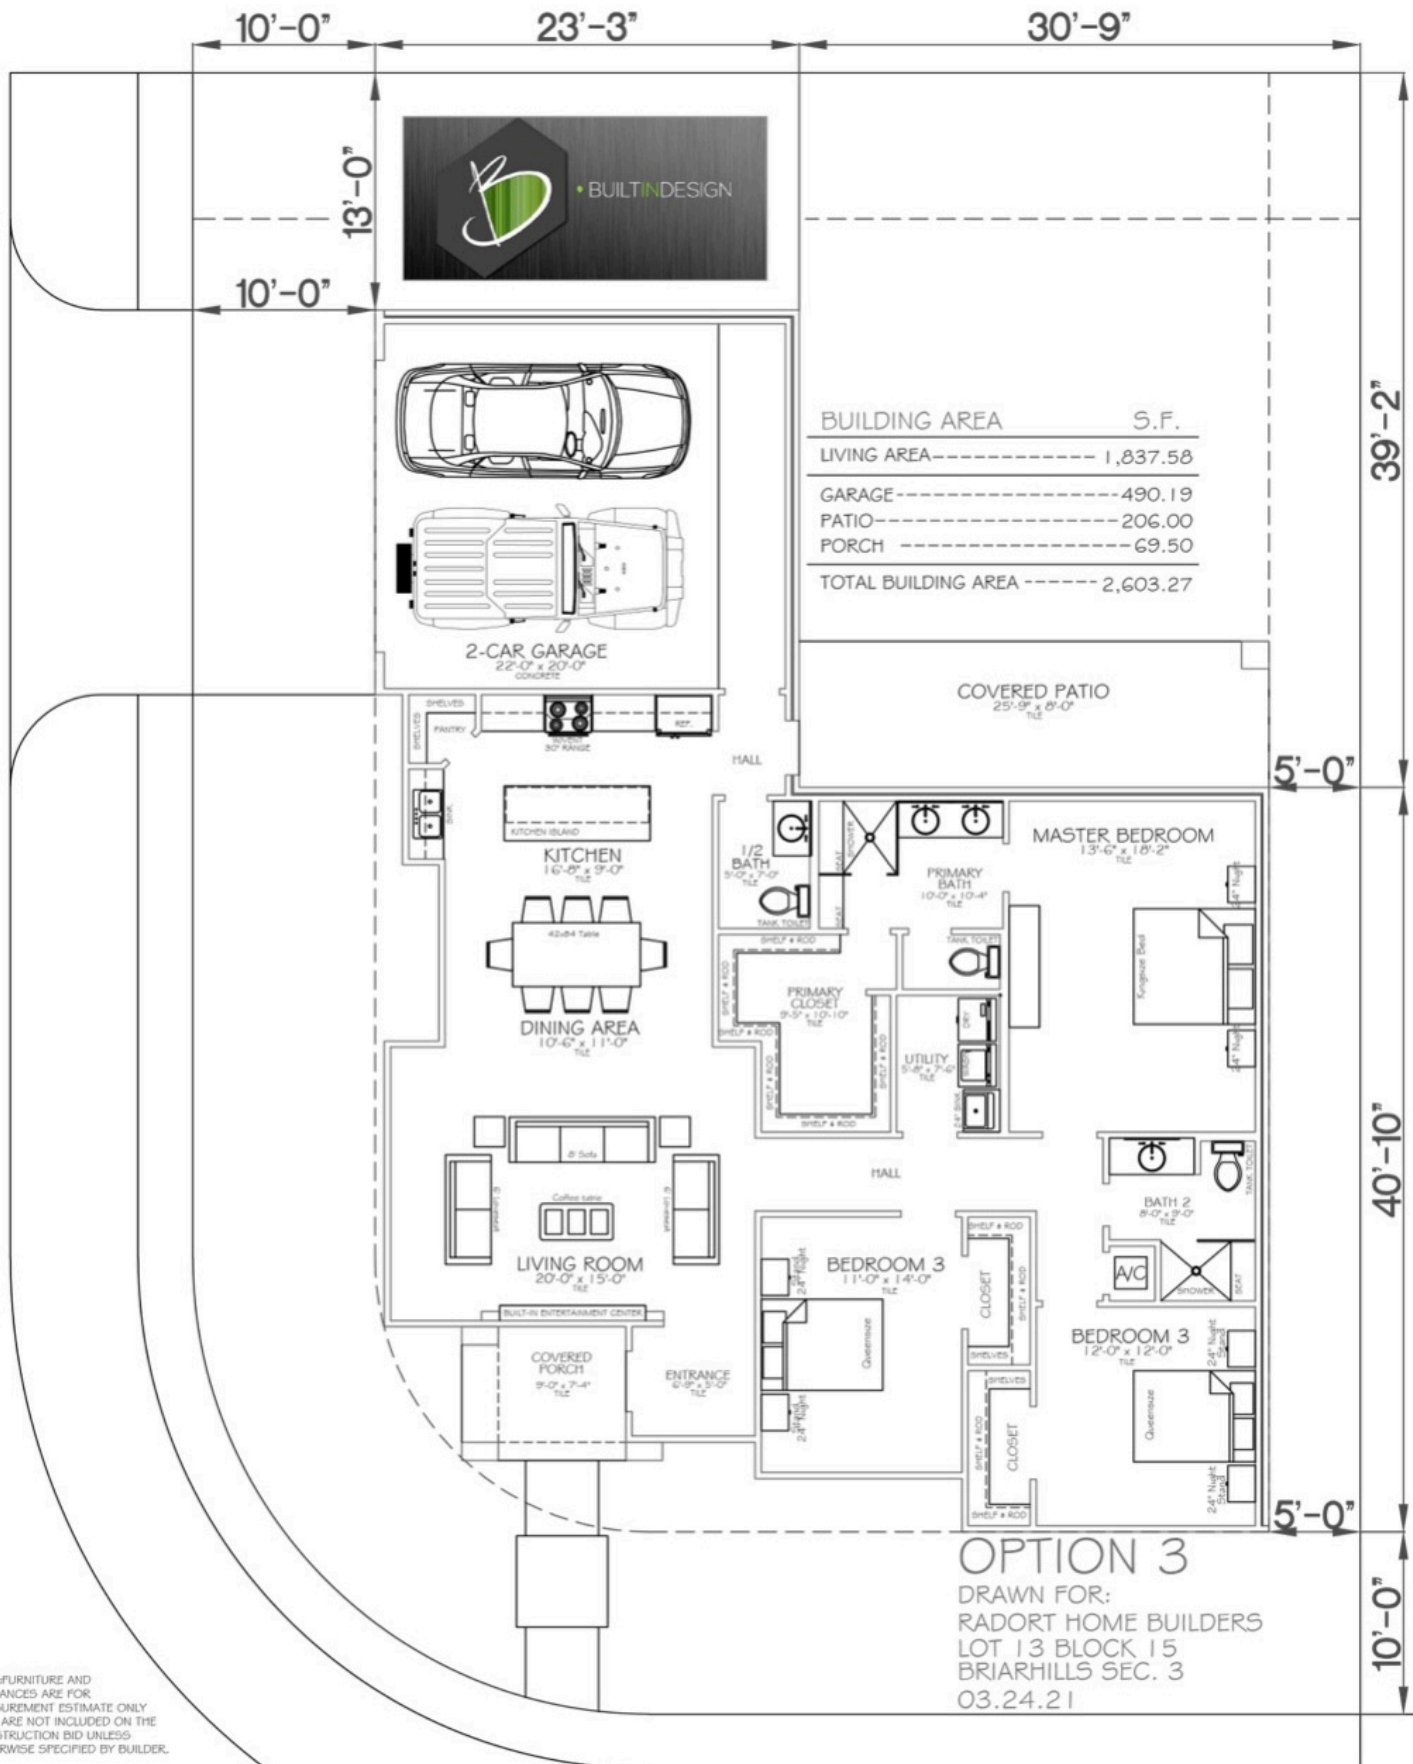

OPTION 3
 DRAWN FOR:
 RADORT HOME BUILDERS
 LOT 13 BLOCK 15
 BRIARHILLS SEC. 3
 03.24.21

NOTE: FURNITURE AND APPLIANCES ARE FOR MEASUREMENT ESTIMATE ONLY. THEY ARE NOT INCLUDED ON THE CONSTRUCTION BID UNLESS OTHERWISE SPECIFIED BY BUILDER.

Contact Information
 (956) 459-6776 & (956) 459-3540
 BuiltInD@gmail.com
 3000 central bldv suite 1
 Brownsville TX 78520


BUILT-IN DESIGN, HEREBY RESERVES ITS COMMON LAW COPYRIGHTS IN THESE IDEAS AND DESIGNS. THESE IDEAS AND DESIGNS ARE NOT TO BE REUSED, REPRODUCED OR ALTERED IN ANY WAY WITHOUT THE PRIOR WRITTEN APPROVAL. BUILT-IN DESIGN IS A DRAFTING COMPANY AND SHOULD NOT BE CONFUSED WITH AN ARCHITECTURAL FIRM.

LANGBOURNE DRIVE

OPTION 4

DRAWN FOR:
RADORT HOME BUILDERS
LOT 13 BLOCK 15
BRIARHILLS SEC. 3
03.26.21

STOKESMOUNT DRIVE

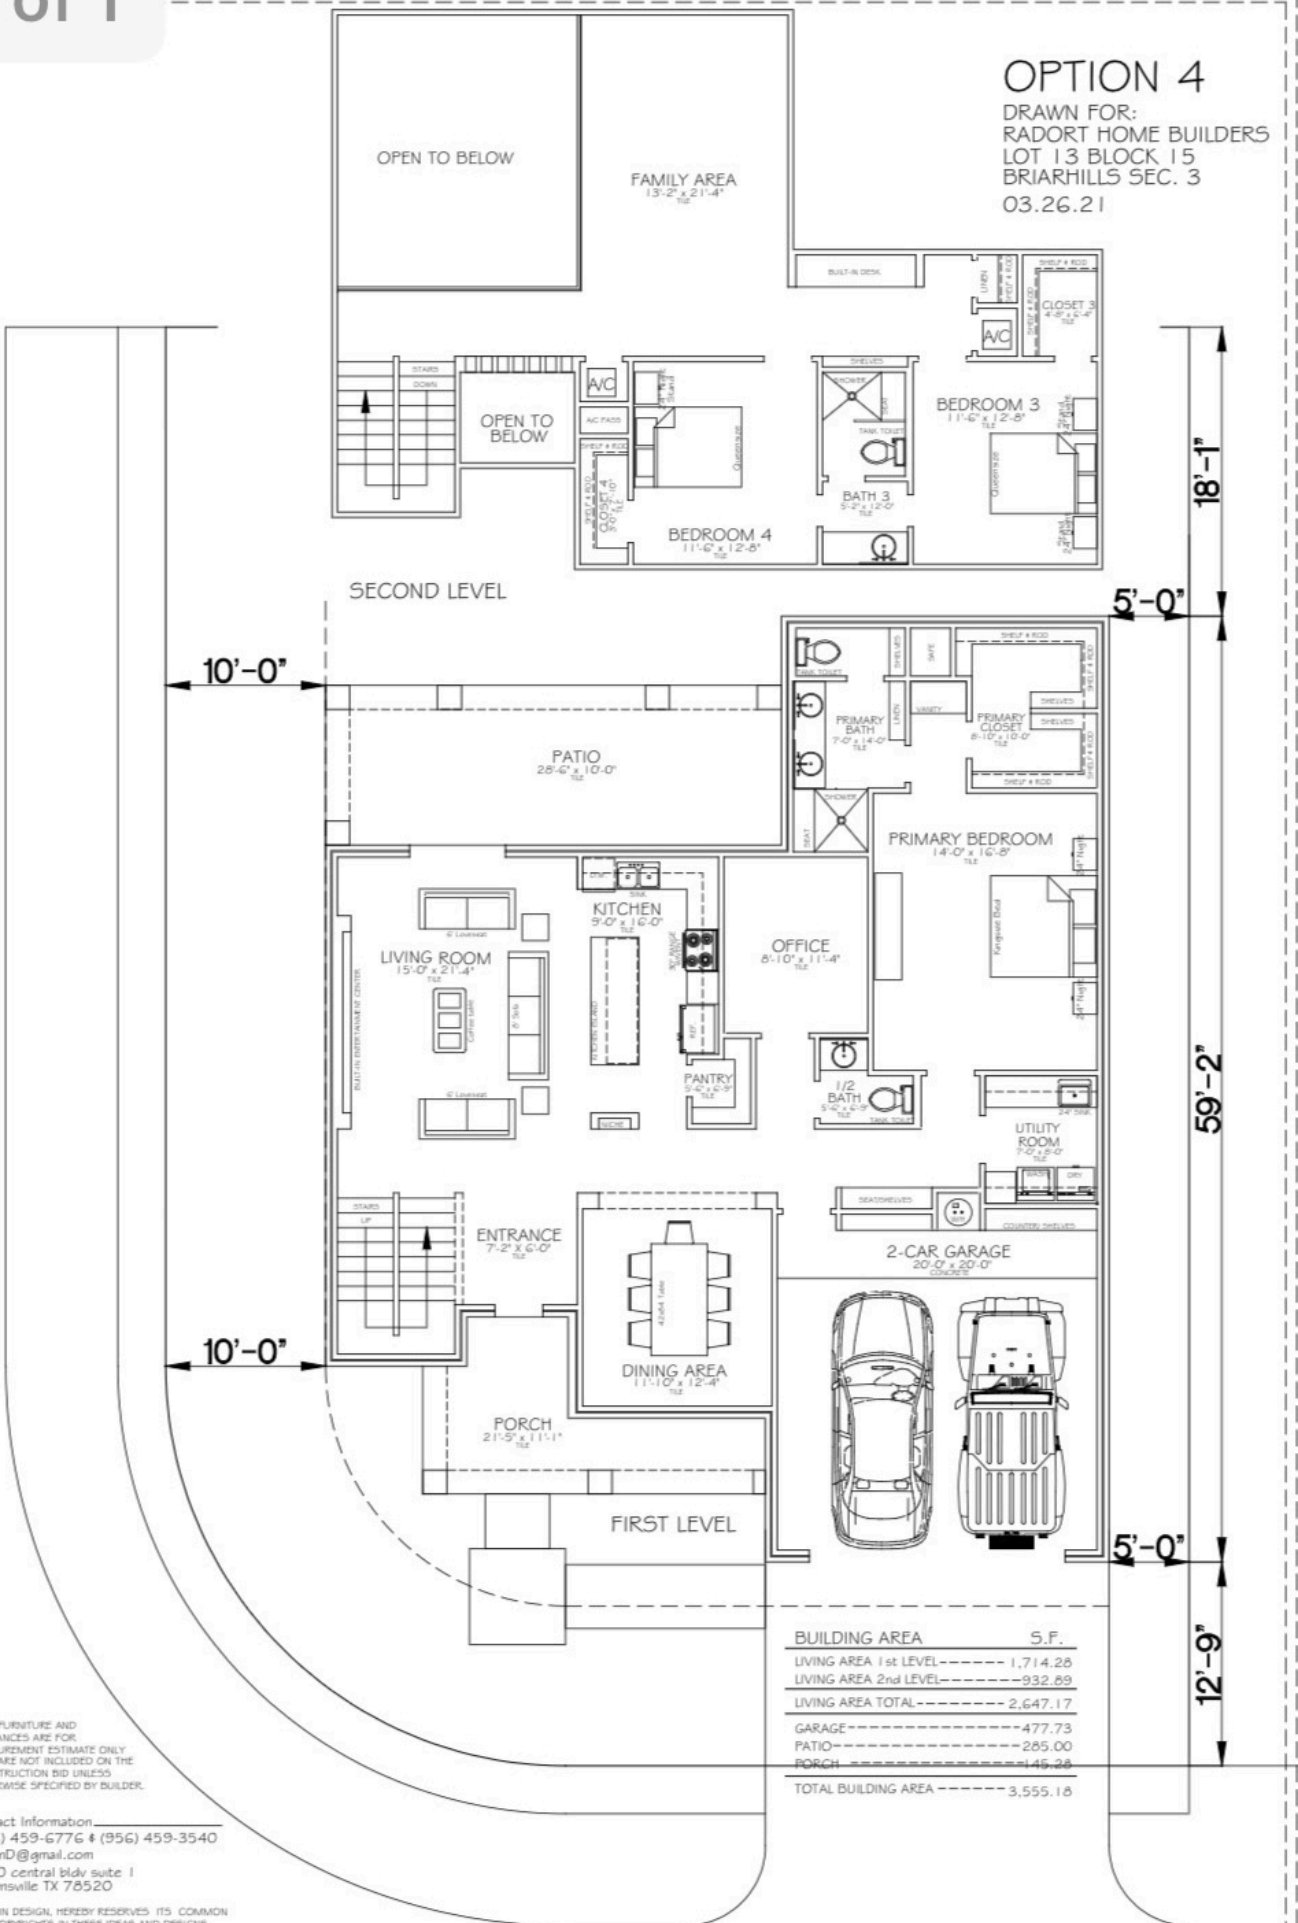

BUILDING AREA	S.F.
LIVING AREA 1st LEVEL	1,714.28
LIVING AREA 2nd LEVEL	932.89
LIVING AREA TOTAL	2,647.17
GARAGE	477.73
PATIO	285.00
PORCH	145.28
TOTAL BUILDING AREA	3,555.18

NOTE: FURNITURE AND APPLIANCES ARE FOR MEASUREMENT ESTIMATE ONLY. THEY ARE NOT INCLUDED ON THE CONSTRUCTION BID UNLESS OTHERWISE SPECIFIED BY BUILDER.

Contact Information:
(956) 459-6776 & (956) 459-3540
BuiltInD@gmail.com
3000 central bldy suite 1
Brownsville TX 78520

BUILT-IN DESIGN, HEREBY RESERVES ITS COMMON LAW COPYRIGHTS IN THESE IDEAS AND DESIGNS. THESE IDEAS AND DESIGNS ARE NOT TO BE REUSED, REPRODUCED OR ALTERED IN ANY WAY WITHOUT THE PRIOR WRITTEN APPROVAL. BUILT-IN DESIGN IS A DRAFTING COMPANY AND SHOULD NOT BE CONFUSED WITH AN ARCHITECTURAL FIRM.

LANGBOURNE DRIVE