


DIMENSIONS INDICATED HEREON ARE BASED UPON GLOBAL POSITIONING SYSTEM SURVEYING, TIED TO THE TRIMBLE RTK NETWORK, REFERENCED TO THE (NORTH AMERICAN DATUM OF 1983) TEXAS STATE PLANE COORDINATE SYSTEM, CENTRAL ZONE (4203), GRID SCALE FACTOR: 0.999909022.

LEGEND:
 M = MEASURE
 R = RECORD
 I.R. = IRON ROD
 I.P. = IRON PIPE
 C.M. = CONCRETE MONUMENT
 P.P. = PINCHED PIPE

THE FOLLOWING DO NOT APPLY TO SUBJECT PROPERTY:

S.H.E.C. ESMT.
 708/432, 740/79,
 873/517 H.C.D.R.
 ESMT. 739/598 H.C.D.R.

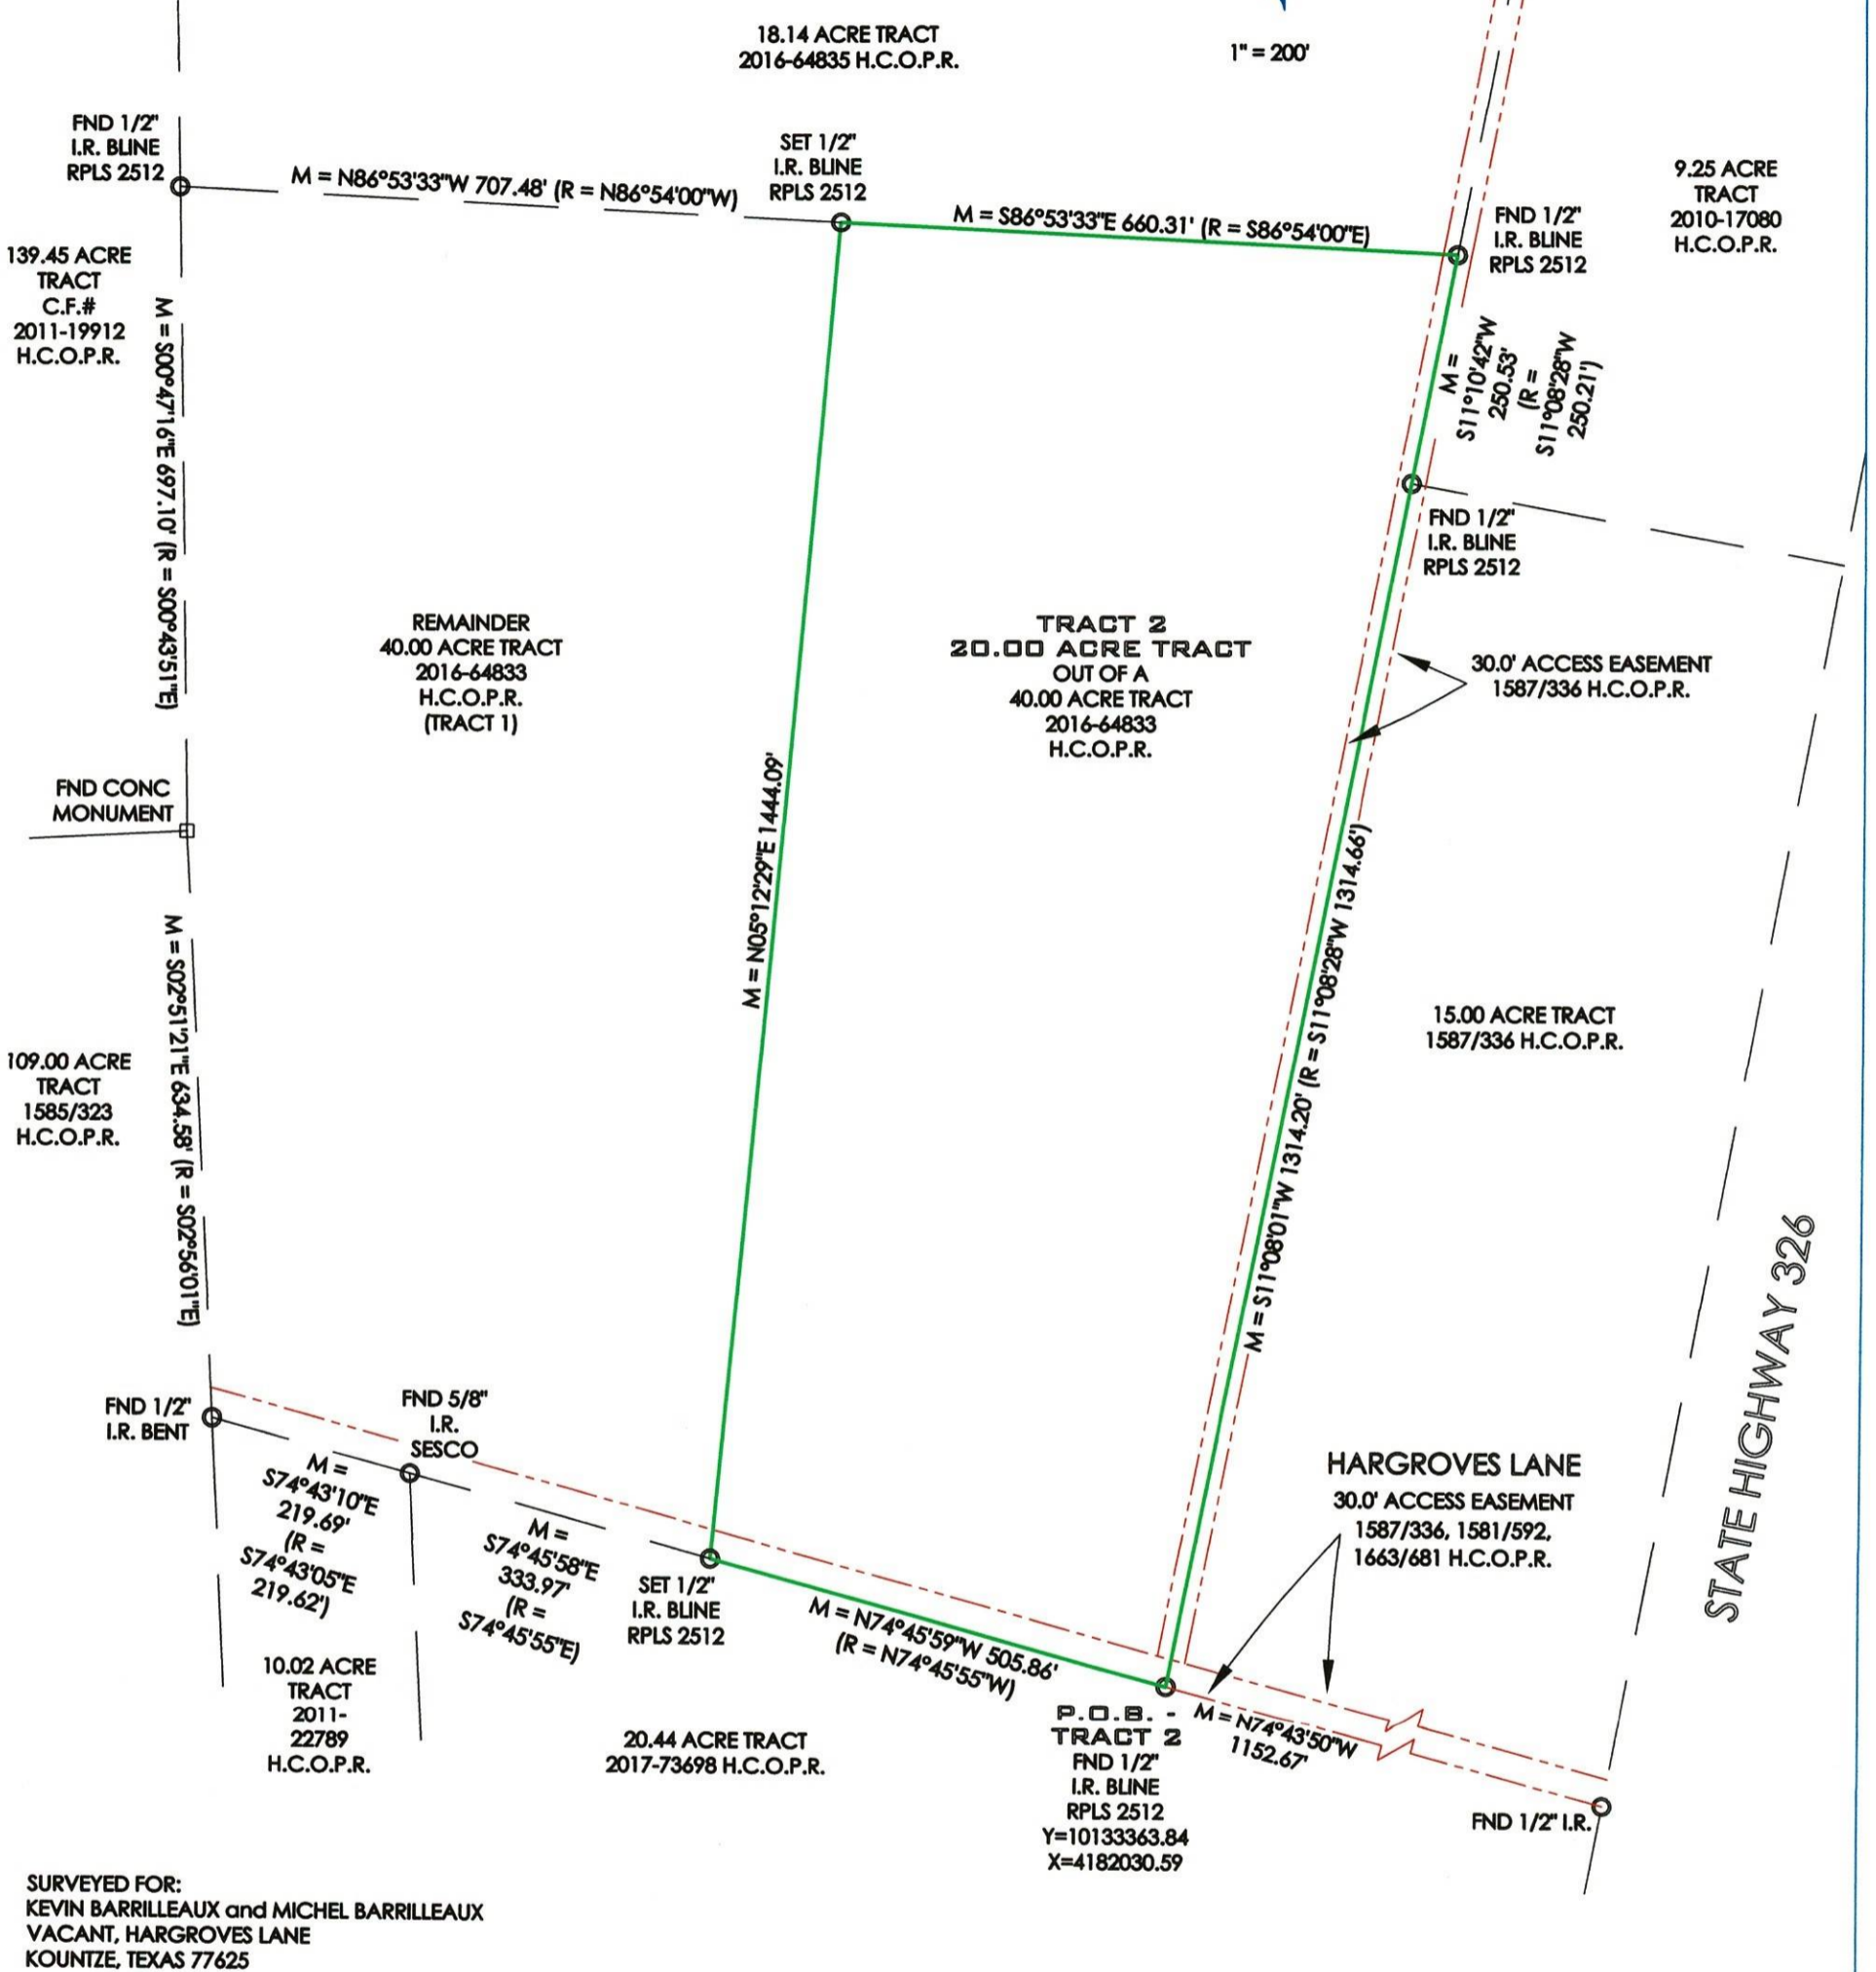

SURVEYED FOR:
 KEVIN BARRILLEAUX and MICHEL BARRILLEAUX
 VACANT, HARGROVES LANE
 KOUNTZE, TEXAS 77625

I, J.D. McCLENAN DO HEREBY CERTIFY THAT THIS IS A TRUE AND ACCURATE PLAT OF A SURVEY MADE UNDER MY SUPERVISION, ON THE GROUND, OF A 20.00 ACRE TRACT OUT OF THE HARDIN COUNTY SCHOOL LAND SURVEY, SECTION NUMBER 315, ABSTRACT NUMBER 535, IN HARDIN COUNTY, TEXAS AND SHOWING ALL VISIBLE IMPROVEMENTS THEREON. THERE ARE NO OVERLAPPING OF IMPROVEMENTS EXCEPT AS SHOWN HEREON. THERE ARE NO VISIBLE SIGNS OF ENCROACHMENTS AT THE TIME OF THE SURVEY EXCEPT AS SHOWN. THE UNDERSIGNED SURVEYOR DOES NOT WARRANT OR SUBSCRIBE TO THE ACCURACY OR SCALE OF FLOOD ZONE INFORMATION WHICH IS DERIVED FROM THE ABOVE REFERENCED FLOOD INSURANCE RATE MAP. USE OF THIS SURVEY FOR ANY OTHER PURPOSE OR BY ANY OTHER PARTIES IS AT THEIR OWN RISK AND THE UNDERSIGNED SURVEYOR IS NOT RESPONSIBLE FOR ANY LOSS RESULTING THEREFROM.



J.D. McCLenan
 Registered Professional Surveyor
 Texas Registration Number 2512

THIS PROPERTY LIES IN FLOOD ZONE X AS INDICATED ON PANEL 480284 0375 F DATED 10/06/10

DRAWN BY:	A.M.LEA	DATE:	08/12/21
CHECKED BY:	CCS	G.F.NO.	21-611121-WE
JOB NO.:	21-475	BK/PG	N/A

PREPARED BY:
B-LINE SURVEYORS INC.



LAND SURVEYING - ELEVATION CERTIFICATES
 P.O. BOX 2440 ORANGE, TX 77631
 (409) 883-6698 bls.jea@outlook.com
 FIRM REGISTRATION NO.:10109900