


OAKLAWN SUBD. | SECTION 3
(VOL. 707, PAGE 60)

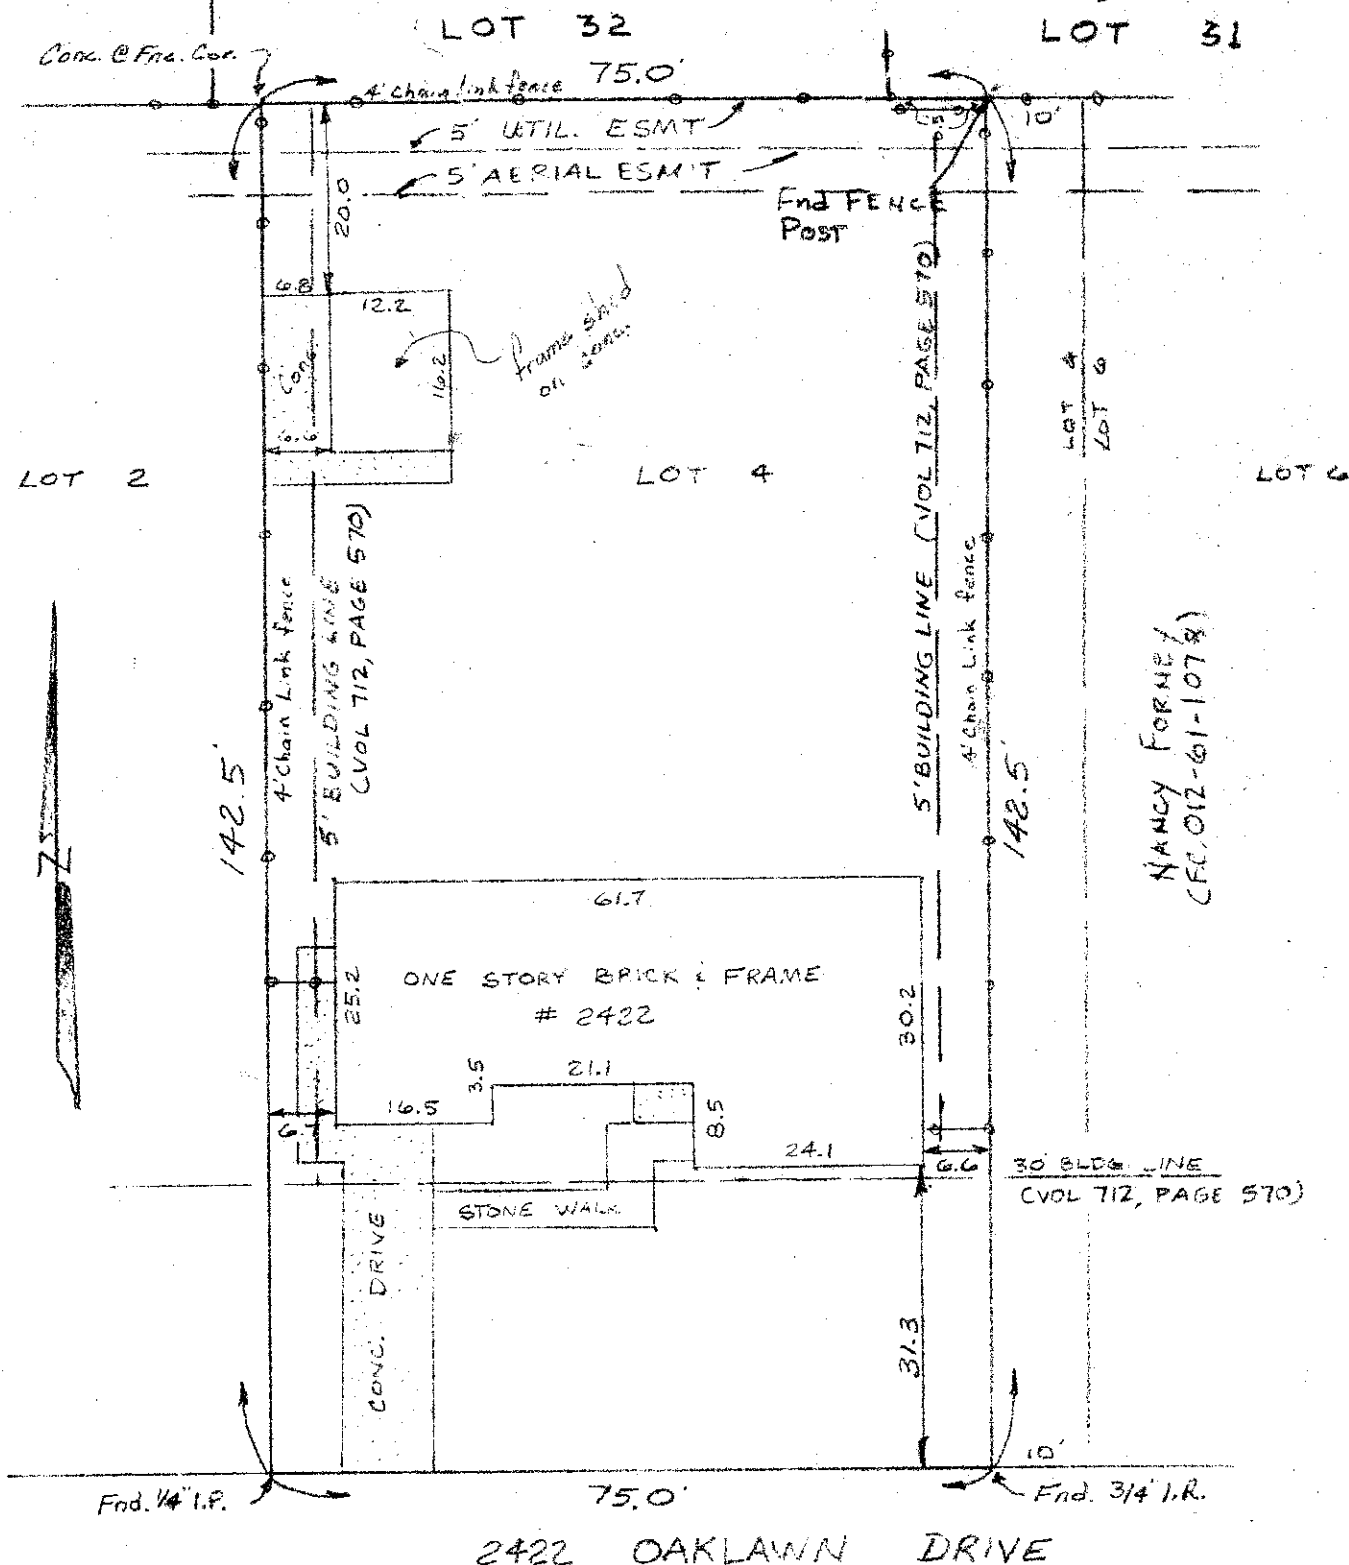

A SURVEY OF THE WEST 75 FEET OF LOT 4 IN SECTION II OF OAKLAWN SUBDIVISION, A SUBDIVISION IN GALVESTON COUNTY, TEXAS.

According to the map or plat thereof recorded in Volume 254-A, Page 49, in the office of the County Clerk of Galveston County, Texas.

There were no encroachments at the time of this survey, except as shown, and all improvements were constructed entirely within the property lines.

Scale: 1" = 20'

Surveyed September 17, 1998

by:

Christopher Trusky
RPLS No. 5247
The Land Survey Co.
La Marque TX



Note:

This property lies in Flood Zone B according to the most current FEMA Flood Insurance Rate Map for this area.