


GF NO. SL-TX-0000814-1 SERVICE LINK OF TEXAS
 ADDRESS: 106 SUNLIT MESA COURT
 LA MARQUE, TEXAS 77568
 BORROWER: COURTNEY BRADLEY

LOT 12, BLOCK 1 PAINTED MEADOWS, SECTION 1

AN ADDITION IN GALVESTON COUNTY, TEXAS
 ACCORDING TO THE MAP OR PLAT THEREOF RECORDED
 IN VOLUME 2005A, PAGE 6 OF THE MAP RECORDS
 OF GALVESTON COUNTY, TEXAS

SCALE: 1" = 30'

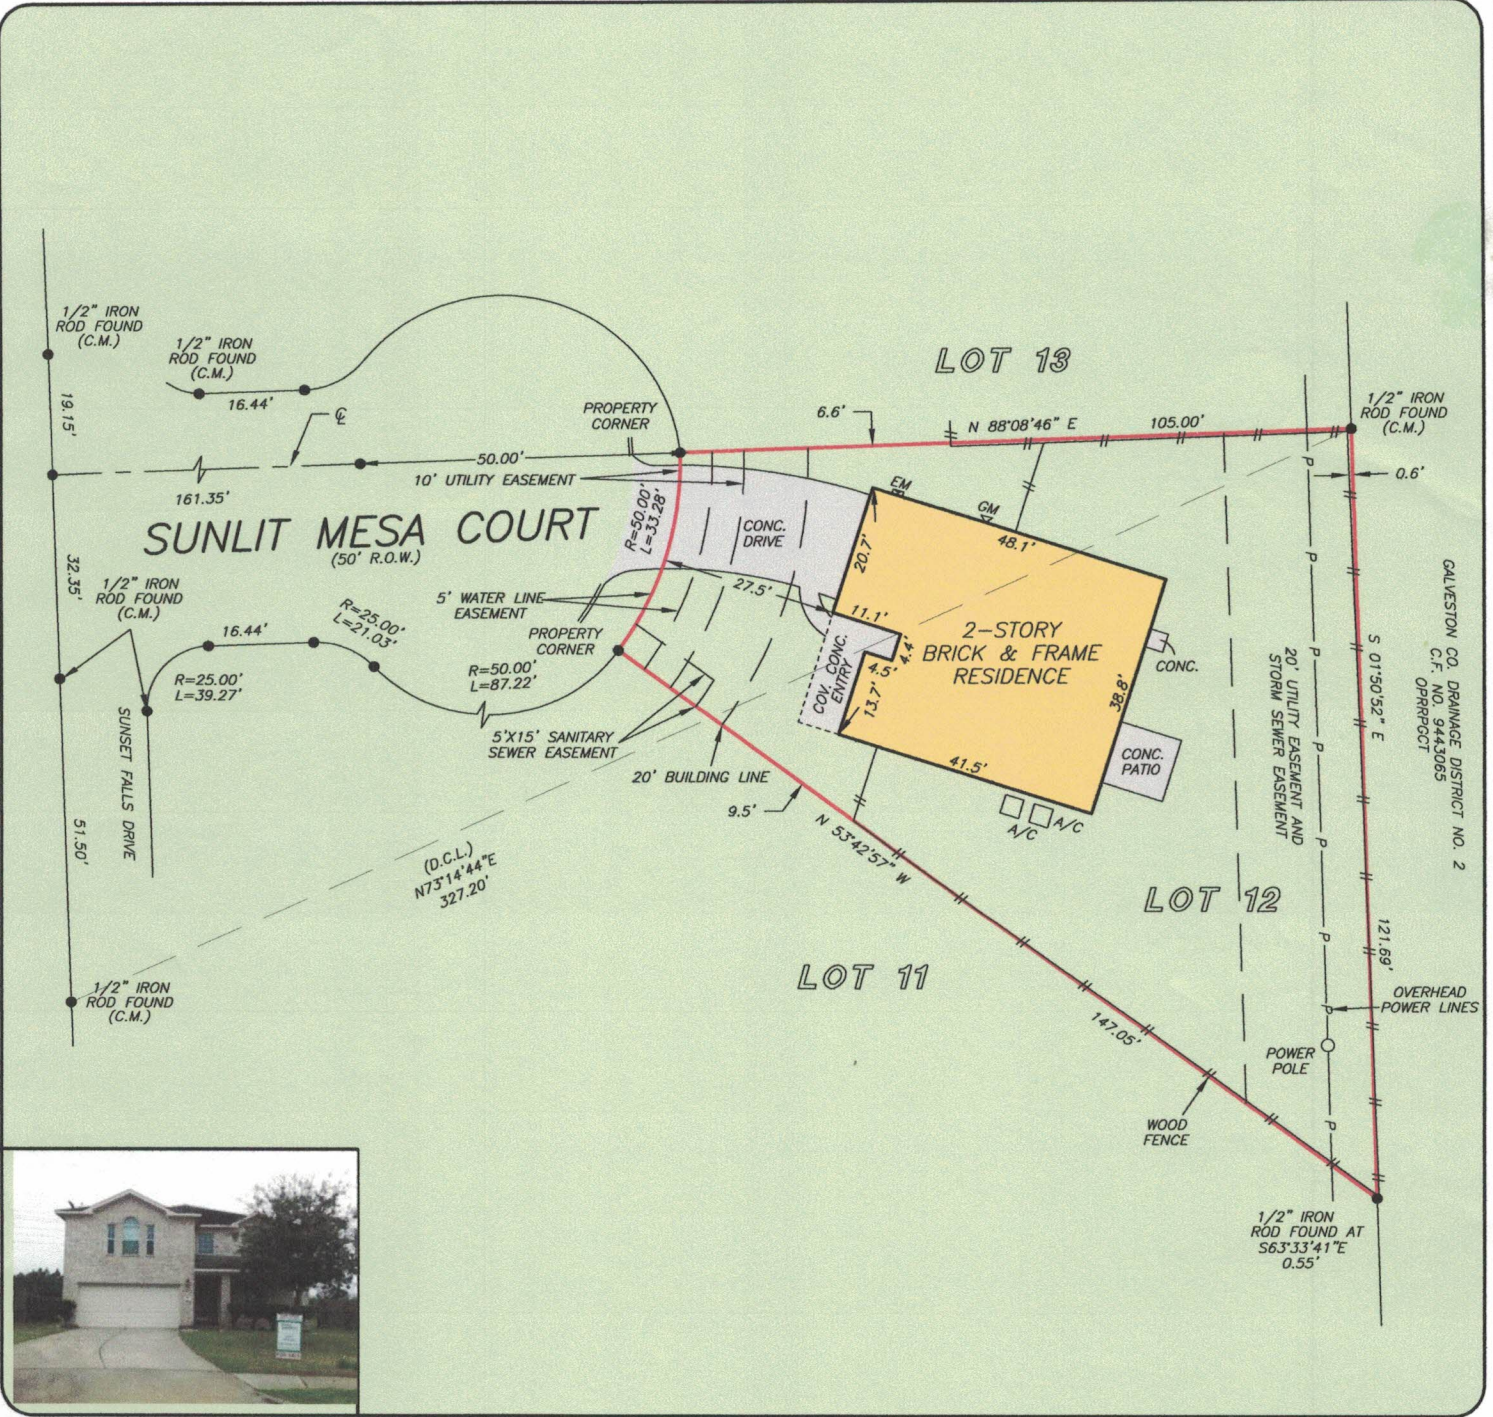

THIS PROPERTY DOES NOT LIE WITHIN THE
 100 YEAR FLOOD PLAIN AS PER FIRM
 PANEL NO. 485486 0005 D
 MAP REVISION: 02/16/1983

I HEREBY CERTIFY THAT THIS SURVEY WAS MADE
 ON THE GROUND, THAT THIS PLAT CORRECTLY
 REPRESENTS THE FACTS FOUND AT THE
 TIME OF SURVEY AND THAT THERE ARE NO
 ENCROACHMENTS APPARENT ON THE GROUND,
 EXCEPT AS SHOWN HEREIN. THIS SURVEY

