


1"=30'

Anglier Road

0.724 Acres  
David Mulligan  
728-733 OR

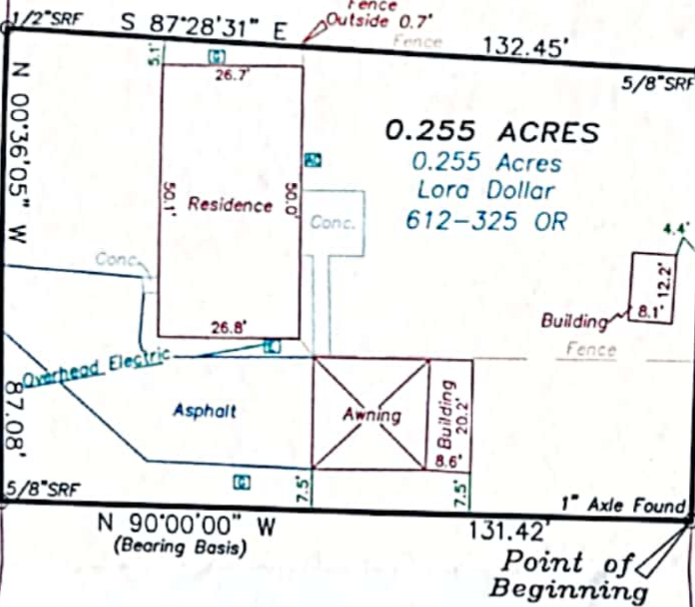

1.815 Acres  
Tony Doughtie  
549-386 OR

0.494 Acres  
Don Dollar  
435-616 DR

LEGEND

	POWER POLE
	WATER METER
	GAS METER
	ELECTRIC METER
	AIR CONDITIONER

The plat as shown hereon was prepared from an on-the-ground survey performed under my supervision during the month of May, 2013; there are no visible easements, encroachments or protrusions except as shown hereon; No part of the subject tract lies within the 100 year flood plain as scaled from F.I.R.M. Panel 48471C0360D, dated August 16, 2011

May 9, 2013

G.F. No. 201317295  
Field Notes Attached:



*Landon Smith*  
Landon Smith  
R.P.L.S. No. 5969

PLAT SHOWING:  
0.255 ACRES  
E. DAVIDS SURVEY, A-157  
WALKER COUNTY, TEXAS

PREPARED FOR:  
Jorge & Arabella Santana

Piney Woods Surveying (936) 638-4465	
P.O. BOX 126	
PENNINGTON, Tx 75856	
Drawn By: lbs	Date: 5-10-13
Job No.: 1305-005	File No.: W-A157-3