

FOR: RACHEL M. QUIAM
 NEAL C. AWAYAN
 ADDRESS: 6402 BLACK BAMBOO LANE
 ALPOINTS JOB #: CS 23660 JF
 G.F.: 012131
 ALPOINTS SERVICES CORP.
 PHONE: 713-468-7707
 FAX: 713-827-1861

I HEREBY CERTIFY THAT THIS PLAT REPRESENTS THE RESULTS OF A SURVEY MADE ON THE GROUND, ON THE 30th DAY OF APRIL, 2010.

LOT 23, BLOCK 3,
 WESTHEIMER LAKES NORTH, SECTION 9,
 PLAT No. 20070166, PLAT RECORDS,
 FORT BEND COUNTY, TEXAS.



© 2010, ALPOINTS SERVICES, CORP. All Rights Reserved. This original work is protected under copyright laws. This 17 U.S. Code Sections 101 & 102. All visitors will be prosecuted to the extent of the law. This survey is being provided solely for the use of the recipients and no license has been created, express or implied, to copy the survey except as is necessary in conjunction with the original transaction.


- NOTES:
1. ALL BEARINGS SHOWN HEREON ARE BASED ON THE RECORDED PLAT.
 2. SUBJECT TO APPLICABLE RESTRICTIVE COVENANTS LISTED IN ITEM NO. 1, SCHEDULE "B" OF TITLE COMMENT ISSUED BY OLD REPUBLIC NATIONAL TITLE INSURANCE CO. UNDER G.F. No. 012131.
 3. AGREEMENT WITH CENTERPOINT ENERGY HOUSTON PER H.C.C.F. No. 2007093148.

PLAT OF SURVEY
 SCALE: 1" = 20'

FLOOD MAP:
 THIS PROPERTY LIES IN ZONE "X"
 AS DEPICTED ON COMMUNITY PANEL
 No. 48157 C 0100 J, DATED: 01-03-97.
 WE DO NOT ASSUME RESPONSIBILITY FOR EXACT
 DETERMINATION.

BLACK BAMBOO LANE
 (50' R.O.W.)

HENSON FALLS DRIVE
 (50' R.O.W.)

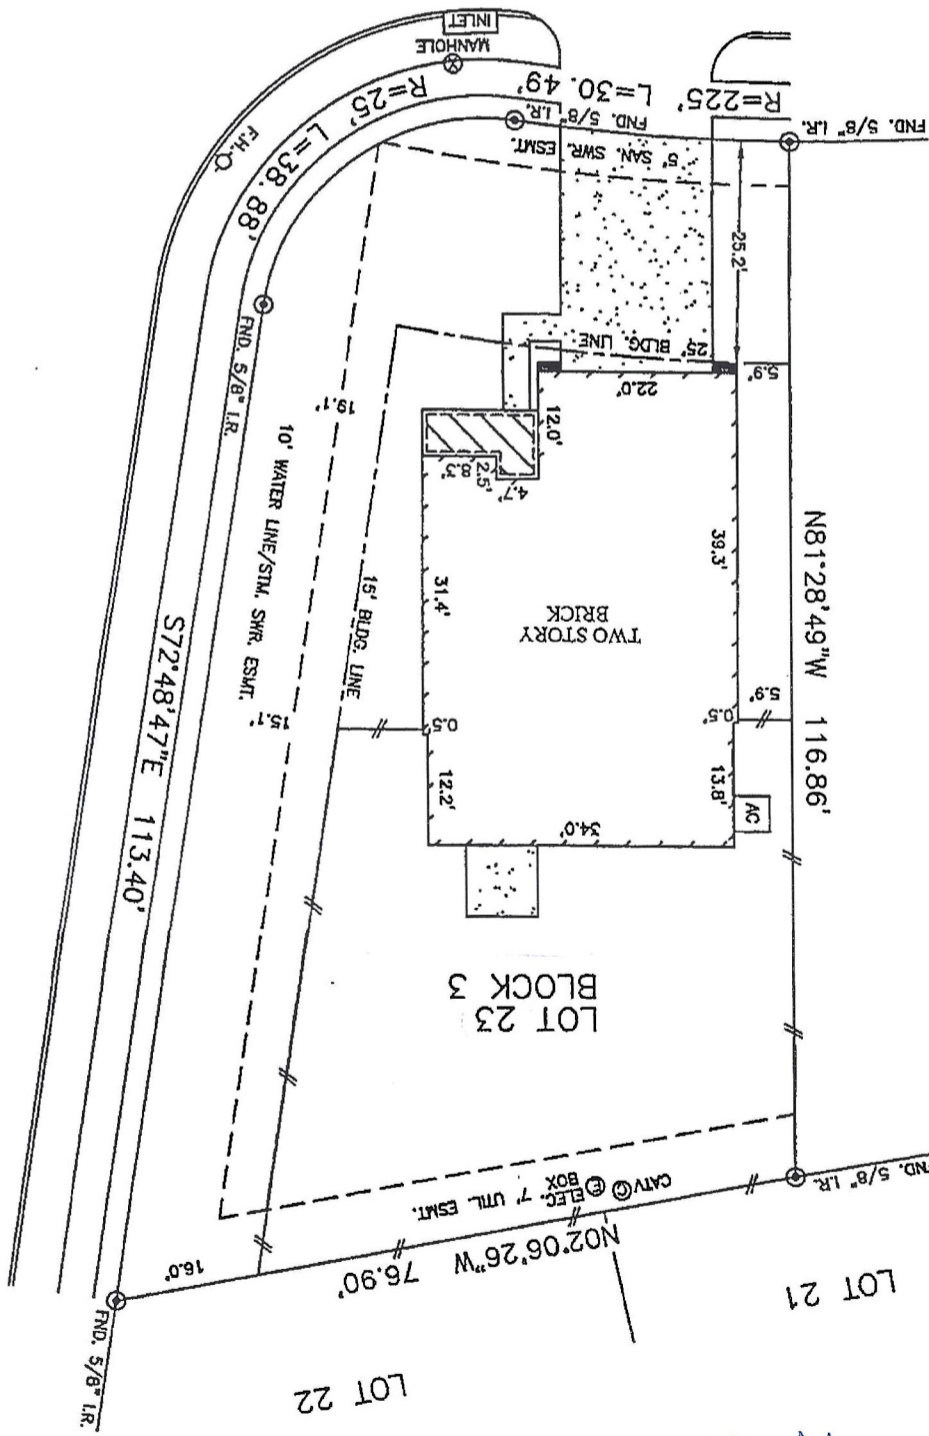

N. Baker