


GF NO. 08116575 STEWART TITLE
 ADDRESS: 1 NOBLE RUN
 HUMBLE, TEXAS 77346
 BORROWER: RICHARD MCMAHON AND
 WIFE, APRIL MCMAHON

LOT 4, BLOCK 1 AMENDING PLAT OF KINGS RIVER ESTATES SECTION 1

ACCORDING TO THE MAP OR PLAT THEREOF RECORDED
 IN FILM CODE NO. 376050 OF THE MAP RECORDS
 OF HARRIS COUNTY, TEXAS

SCALE: 1" = 100'

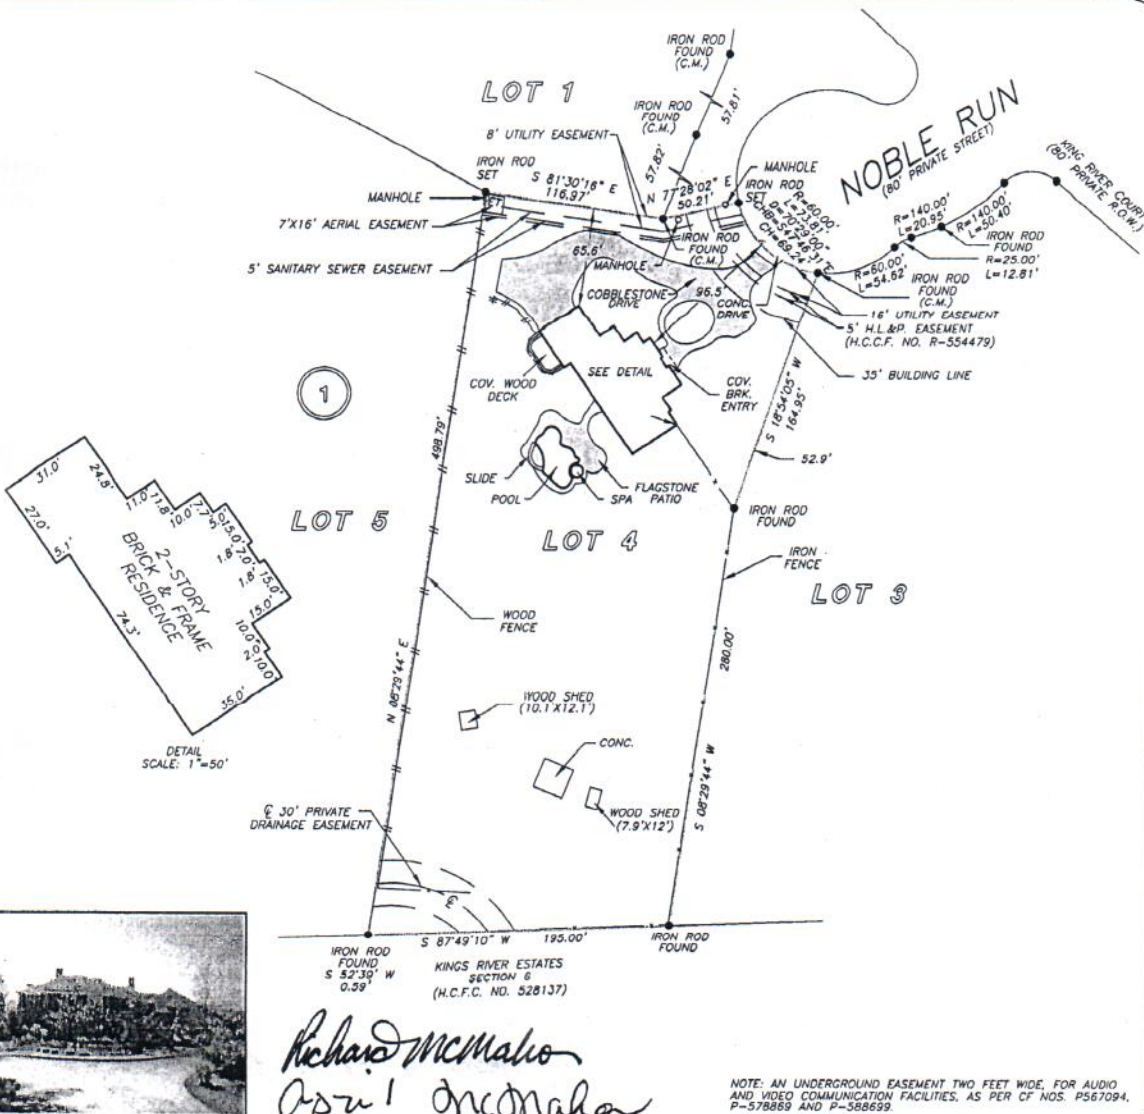

Richard McMahon
April McMahon

NOTE: AN UNDERGROUND EASEMENT TWO FEET WIDE, FOR AUDIO AND VIDEO COMMUNICATION FACILITIES, AS PER CF NOS. P567094, P-578889 AND P-588659.

THIS PROPERTY LIES WITHIN THE 100 YEAR FLOOD PLAIN AS PER FIRM PLAN I NO. 48201C 0320 L MAP IN VISION: 6/18/2007 (DNB 'A') (WAS) ONLY ON VISUAL EXAMINATION OF MAPS INACCURACIES OF FEMA MAPS PREVENT EXACT DETERMINATION WITHOUT DETAILED FIELD STUDY

A SURFACE INVESTIGATION WAS IN YOND THE SCOPE OF THIS SURVEY.

IN CONJUNCTION: FILM CODE NO. 376050, H.C.M.R.

DRAWN BY: BK

I HEREBY CERTIFY THAT THIS SURVEY WAS MADE ON THE GROUND, THAT THIS PLAT CORRECTLY REPRESENTS THE FACTS FOUND AT THE TIME OF SURVEY AND THAT THERE ARE NO ENCROACHMENTS APPARENT ON THE GROUND, EXCEPT AS SHOWN HEREON. THIS SURVEY IS CERTIFIED FOR THIS TRANSACTION ONLY AND ABSTRACTING PROVIDED IN THE ABOVE REFERENCED TITLE COMMITMENT WAS RELIED UPON IN PREPARATION OF THIS SURVEY.

TERRANCE MISH
 PROFESSIONAL LAND SURVEYOR
 NO. 4981
 JOB NO. 08-04450
 APRIL 15, 2008



• title
 DEEDEE FREEMAN
 281-359-1280



PRECISION SURVEYORS, INC.

1-800-LANDSURVEY 281-496-1586
 1-800-526-3787 FAX 281-496-1867
 14923 MEMORIAL DRIVE, SUITE 11100 HOUSTON, TEXAS 77079