


19927
 Cypresswood Glen
 #205

SCALE: 1" = 20'

PROPOSED PLOT PLAN



RESERVE "A"

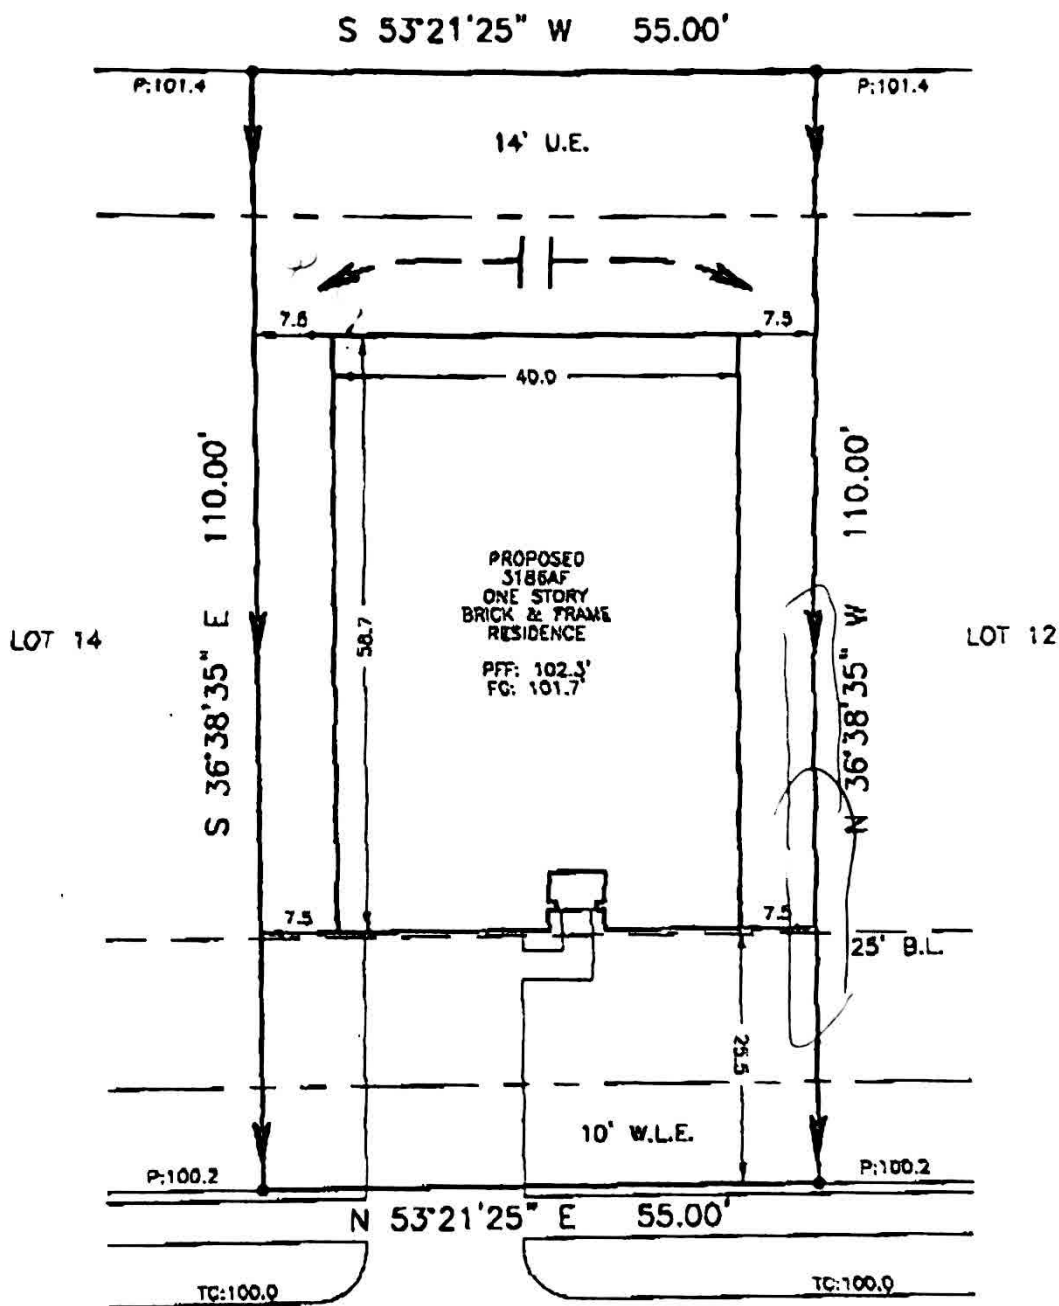

CYPRESSWOOD MILL

NOTES


- 1) BUILDING LINES ARE FROM SUBDIVISION PLAN.
- 2) ELEVATIONS BASED ON ASSUMED 100.00' AT CURB.
- 3) PROPOSED ELEVATIONS ARE BASED ON A MINIMUM 1.1% SLOPE.
- 4) PREPARED WITHOUT BENEFIT OF TITLE AND IS SUBJECT TO ANY ITEMS A CURRENT TITLE COMMITMENT MAY CONTAIN.

LEGEND

- P: PROPOSED ELEVATION
- TC: TOP OF CURB ELEVATION
- BL: BUILDING LINE
- UE: UTILITY EASEMENT
- FG: FINISH GRADE
- PFF: PROPOSED FINISH FLOOR ELEVATION
- WLE: WATER LINE EASEMENT

LEGAL: LOT 13, BLOCK 1, CYPRESSWOOD LAKE, SEC. 2, FILM CODE NO. . M.R., HARRIS COUNTY, TEXAS						
BUILDER:	PLAN NO.	TOP OF SLAB:	FINISH GRADE:	DRIVE WIDTH:	WALK WIDTH:	DRAINAGE TYPE
PULTE HOME CORPORATION	L 3186AF E	102.3'	101.7'	15'	4'	A
PURCHASER ADDRESS: 822 CYPRESSWOOD MILL, SPRING, TEXAS						

I, DO HEREBY CERTIFY THAT THIS DRAWING OR PLAN AND RELATED SPECIFICATIONS MEET ALL LOCAL CODE REQUIREMENTS AND ARE IN SUBSTANTIAL CONFORMITY WITH V.A. MINIMUM PROPERTY REQUIREMENTS.

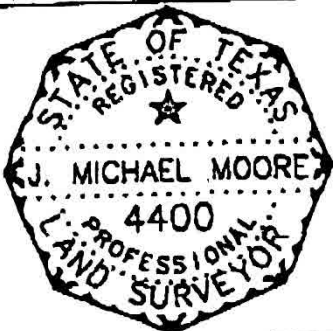


[Handwritten Signature]

REVISION:	
DRAFTED:	05-07-02
MAP NO.	292 T/X
JOB NO.	20572


10400 West office, Suite 100 - Houston, Texas 77042 - (713) 974-924

Greater Texas Surveying


Floorplans, Prices & Features

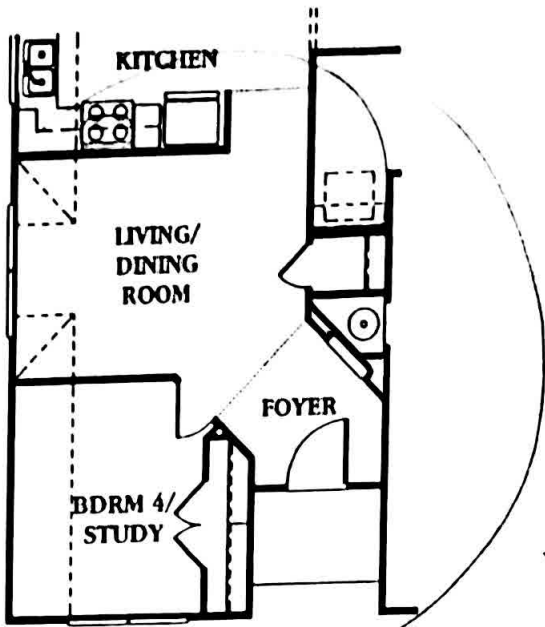


**BEDROOM 4/
STUDY OPTION**

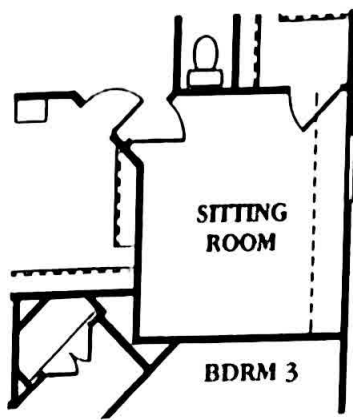

**SITTING ROOM OPTION
WITHOUT DOOR TO HALL**

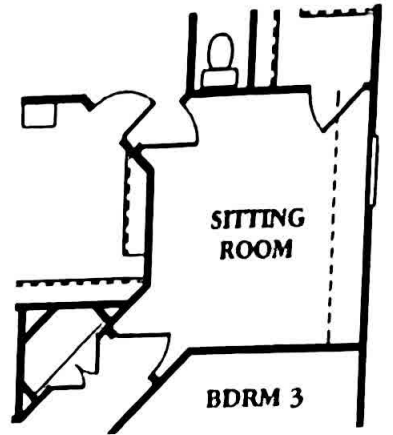

**SITTING ROOM OPTION
WITH DOOR TO HALL**

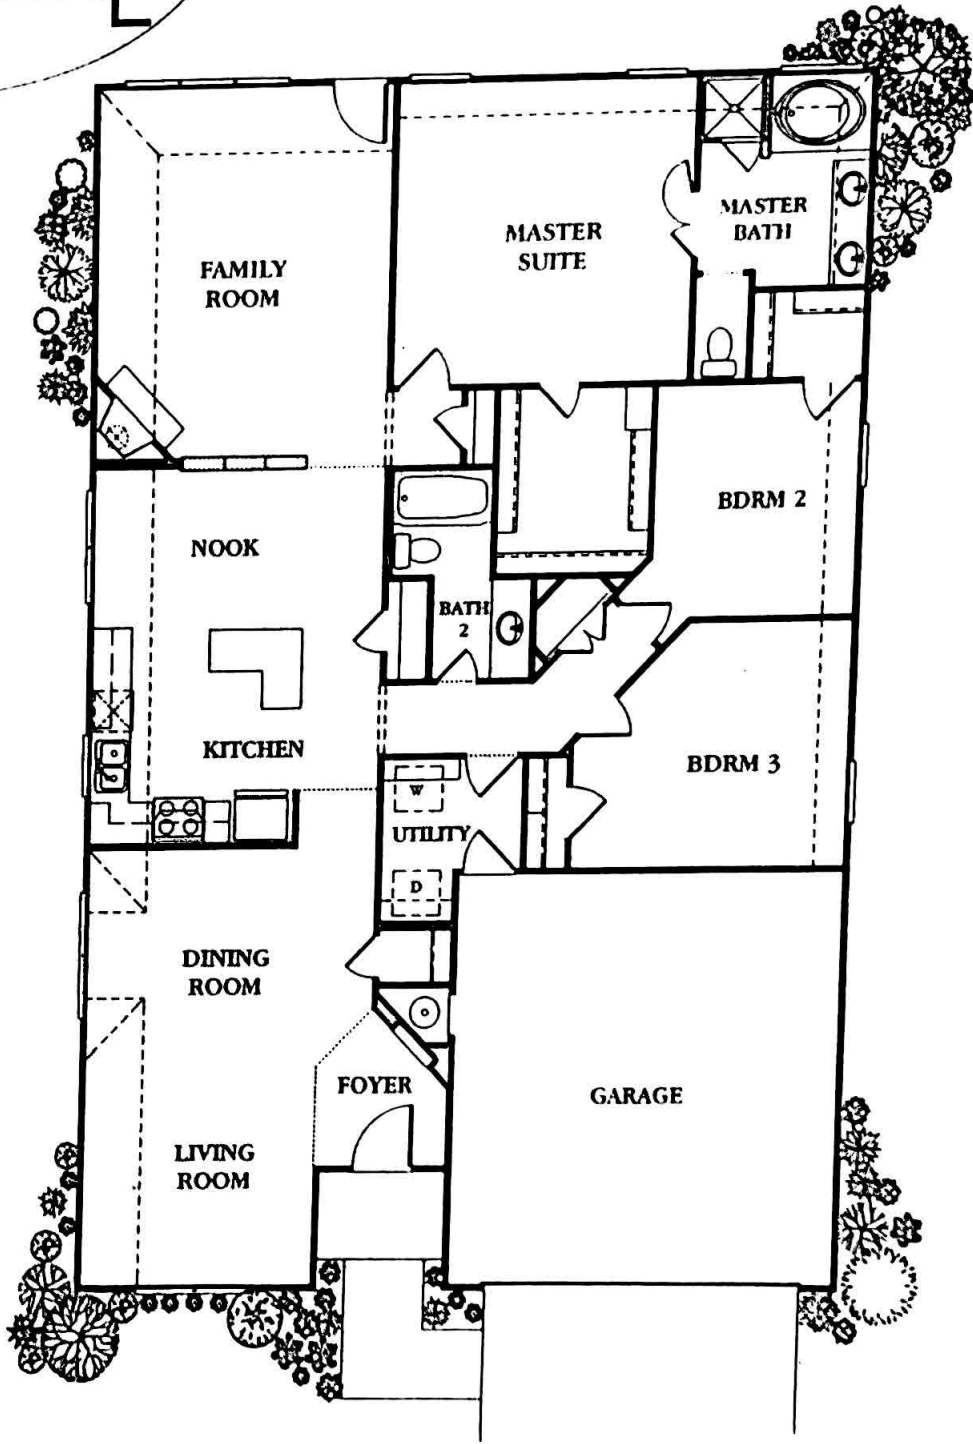

KENWOOD

SA
Initial

9/19/02
Date

111167P3186A12A-8-15-01

Prices subject to change without notice. All square footage approximate. Pulte Homes Central Group reserves the right to revise specifications and dimensions without notice. Flooring, appliances, room sizes, windows, roofs, ceilings and exteriors may vary. © 2002 Pulte Homes Central Group

