


ADDRESS: 14111 COVENEY DRIVE  
 HOUSTON, TEXAS 77090  
 ORDERED BY: PULTE HOMES OF TEXAS, L.P.



# PLOT PLAN LOT 3, BLOCK 2 EAGLE LANDING, SECTION 2

ACCORDING TO THE MAP OR PLAT THEREOF RECORDED  
 UNDER FILM CODE NO. 576270 OF THE MAP RECORDS  
 OF HARRIS COUNTY, TEXAS

SCALE: 1" = 20'

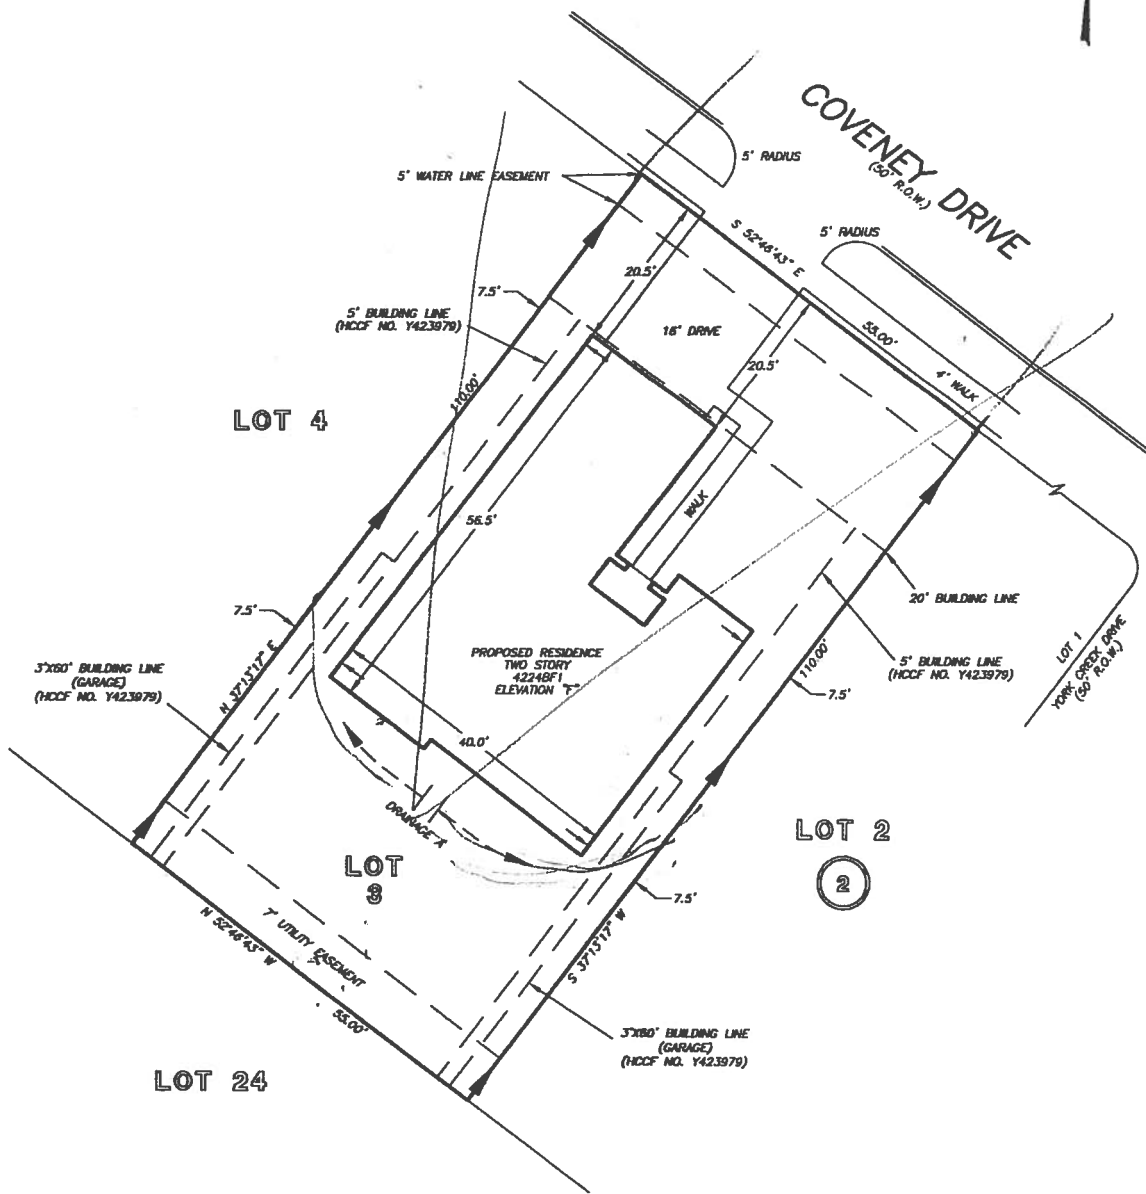

RECORD BEARING: FILM CODE NO. 576270, H.C.M.R.

**PRECISION SURVEYORS**  
 PROFESSIONAL LAND SURVEYS

1-800-LANDSURVEY      281-496-1586  
 1-800-526-3787      FAX 281-496-1867

14825 MEMORIAL DRIVE SUITE B100 HOUSTON, TEXAS 77078

ALLEN D. HUGHES  
 PROFESSIONAL LAND SURVEYOR  
 NO. 3891  
 PLAN R 4224BF1 F  
 DRAWING NO. 06-B1237PP  
 APRIL 13, 2006



DRAWN BY: WT