

**T-47 RESIDENTIAL REAL PROPERTY AFFIDAVIT
(MAY BE MODIFIED AS APPROPRIATE FOR COMMERCIAL TRANSACTIONS)**

Date: 08/06/2021 GF No. _____
Name of Affiant(s): Michael & Patty Monrief
Address of Affiant: 6 Stormwood Place, Spring, TX 77381
Description of Property: 6 Stormwood Place, Spring, TX 77381
County Montgomery, Texas

"Title Company" as used herein is the Title Insurance Company whose policy of title insurance is issued in reliance upon the statements contained herein.

Before me, the undersigned notary for the State of Texas, personally appeared Affiant(s) who after by me being sworn, stated:

1. We are the owners of the Property. (Or state other basis for knowledge by Affiant(s) of the Property, such as lease, management, neighbor, etc. For example, "Affiant is the manager of the Property for the record title owners.")
2. We are familiar with the property and the improvements located on the Property.
3. We are closing a transaction requiring title insurance and the proposed insured owner or lender has requested area and boundary coverage in the title insurance policy(ies) to be issued in this transaction. We understand that the Title Company may make exceptions to the coverage of the title insurance as Title Company may deem appropriate. We understand that the owner of the property, if the current transaction is a sale, may request a similar amendment to the area and boundary coverage in the Owner's Policy of Title Insurance upon payment of the promulgated premium.
4. To the best of our actual knowledge and belief, since 1993 there have been no:
 - a. construction projects such as new structures, additional buildings, rooms, garages, swimming pools or other permanent improvements or fixtures;
 - b. changes in the location of boundary fences or boundary walls;
 - c. construction projects on immediately adjoining property(ies) which encroach on the Property;
 - d. conveyances, replattings, easement grants and/or easement dedications (such as a utility line) by any party affecting the Property.

EXCEPT for the following (If None, Insert "None" Below): _____


5. We understand that Title Company is relying on the truthfulness of the statements made in this affidavit to provide the area and boundary coverage and upon the evidence of the existing real property survey of the Property. This Affidavit is not made for the benefit of any other parties and this Affidavit does not constitute a warranty or guarantee of the location of improvements.
6. We understand that we have no liability to Title Company that will issue the policy(ies) should the information in this Affidavit be incorrect other than information that we personally know to be incorrect and which we do not disclose to the Title Company.


Michael & Patty Monrief
Patty J. Monrief

SWORN AND SUBSCRIBED this 10th day of September, 2021.

Angela Darlene Laird

Notary Public
(TXR 1907) 02-01-2010

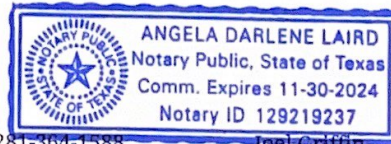

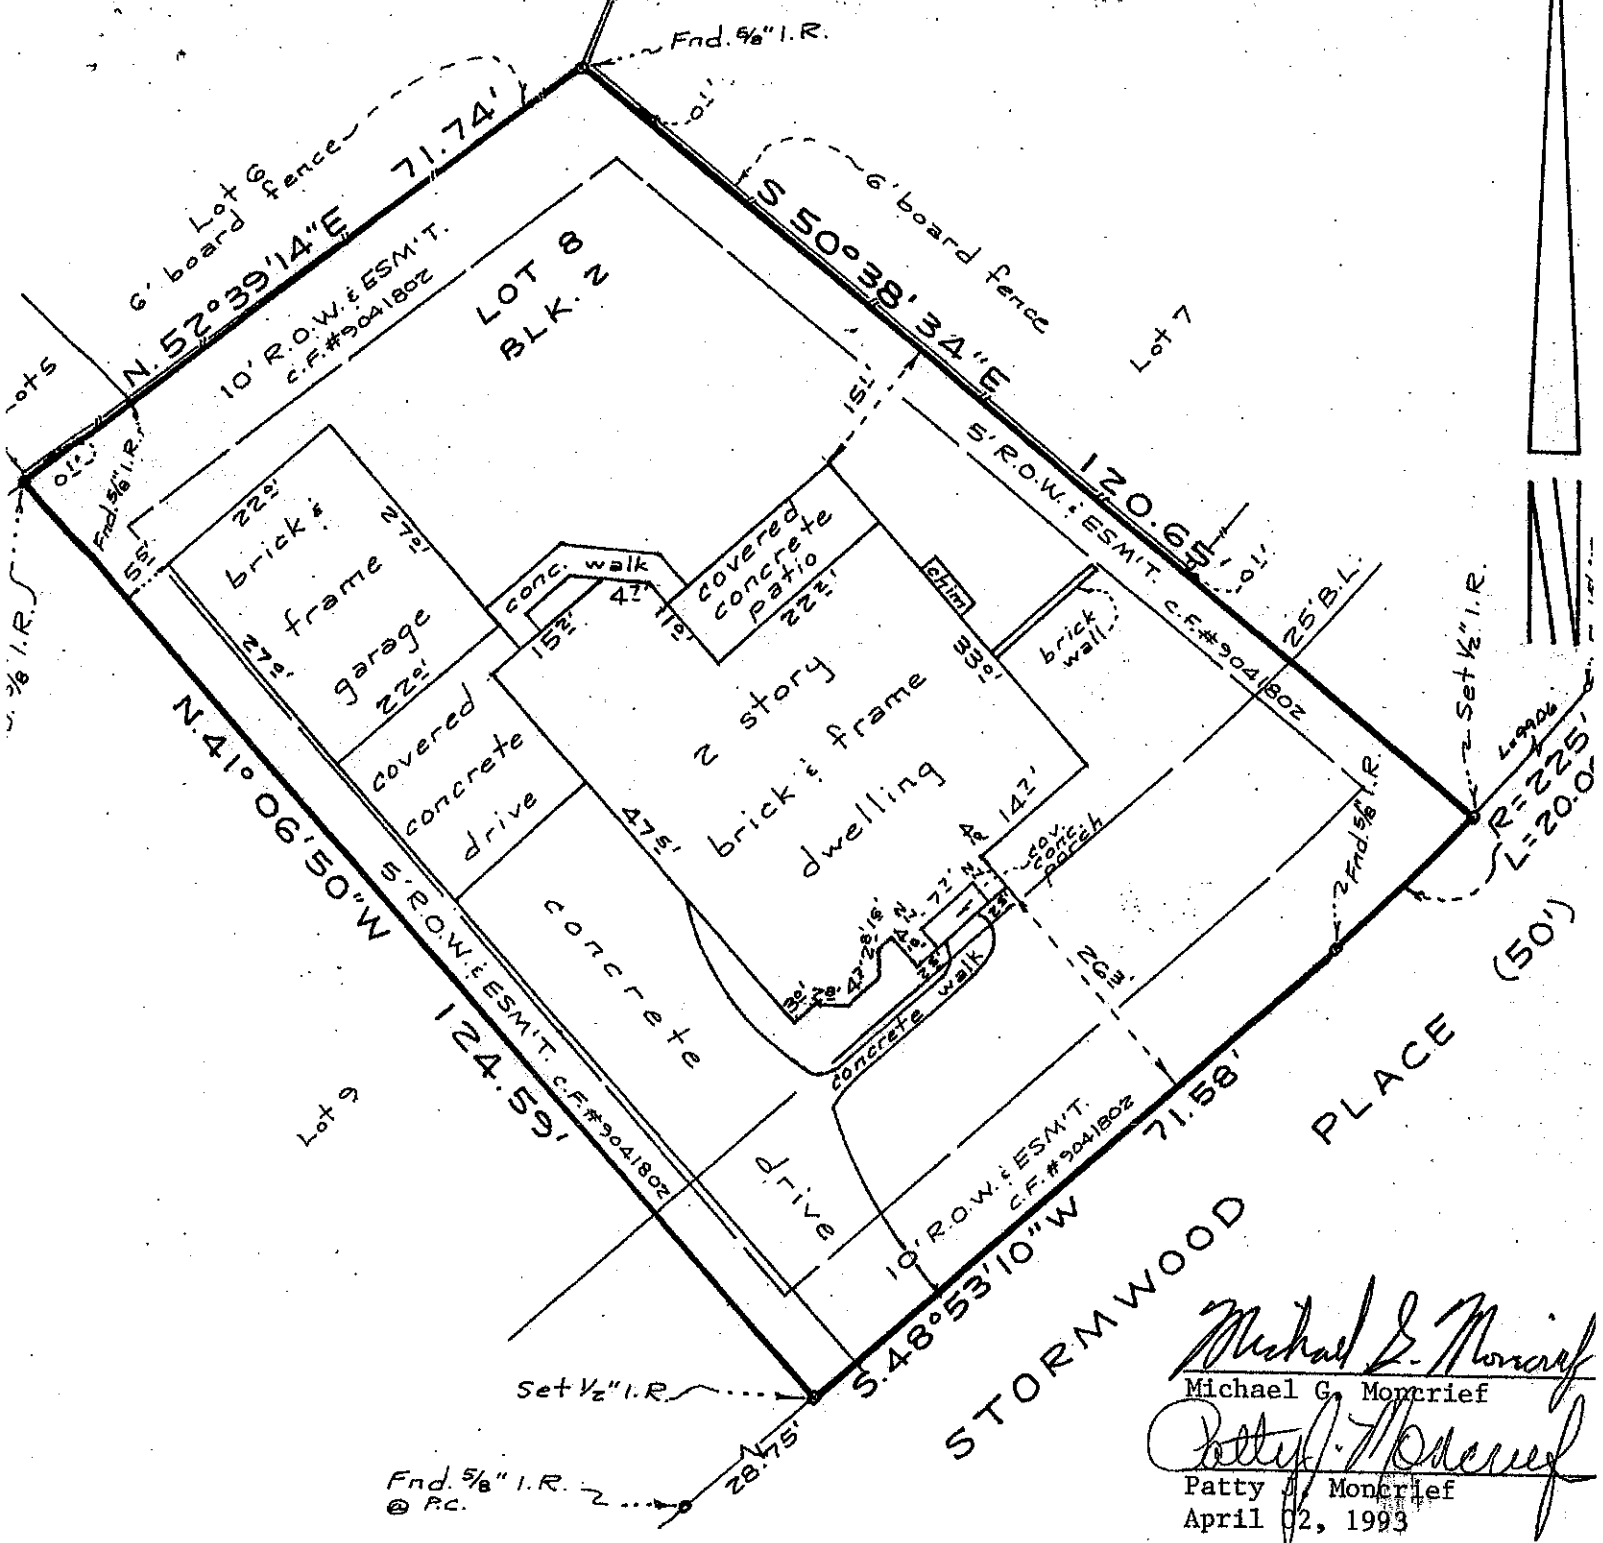

Michael G. Moncrief
 Michael G. Moncrief
Patty J. Moncrief
 Patty J. Moncrief
 April 02, 1993

LAND TITLE SURVEY
 LOT 8, BLOCK 2
 THE WOODLANDS, VILLAGE OF COCHRAN'S CROSSING, SECTION 20
 A SUBDIVISION OF 54.87 ACRES LOCATED IN THE JAMES LEE SURVEY, ABSTRACT NO. 319
 AND THE HENRY BLOOD SURVEY, ABSTRACT NO. 101

MONTGOMERY COUNTY, TEXAS REF. Cabinet G, Sheet 78A, Replat of Cabinet F, Sheet 166A Map Records

Scale: 1" = 20' Date: March 26, 1993

Address: 6 Stormwood Place, The Woodlands, Texas 77381

This property lies in flood zones "B" & "C" per F.E.M.A. Community-Panel #480483-0205E dated 12/15/1989.

Michael G. Moncrief and Patty J. Moncrief