


TULLI SURVEYING COMPANY
27350 BLUEBERRY I. DRIVE, STE. 1, CONROE, TEXAS 77385
(281)367-2052 FAX (281)292-9220

ENCLOSURES IS RECORDED PLAT.

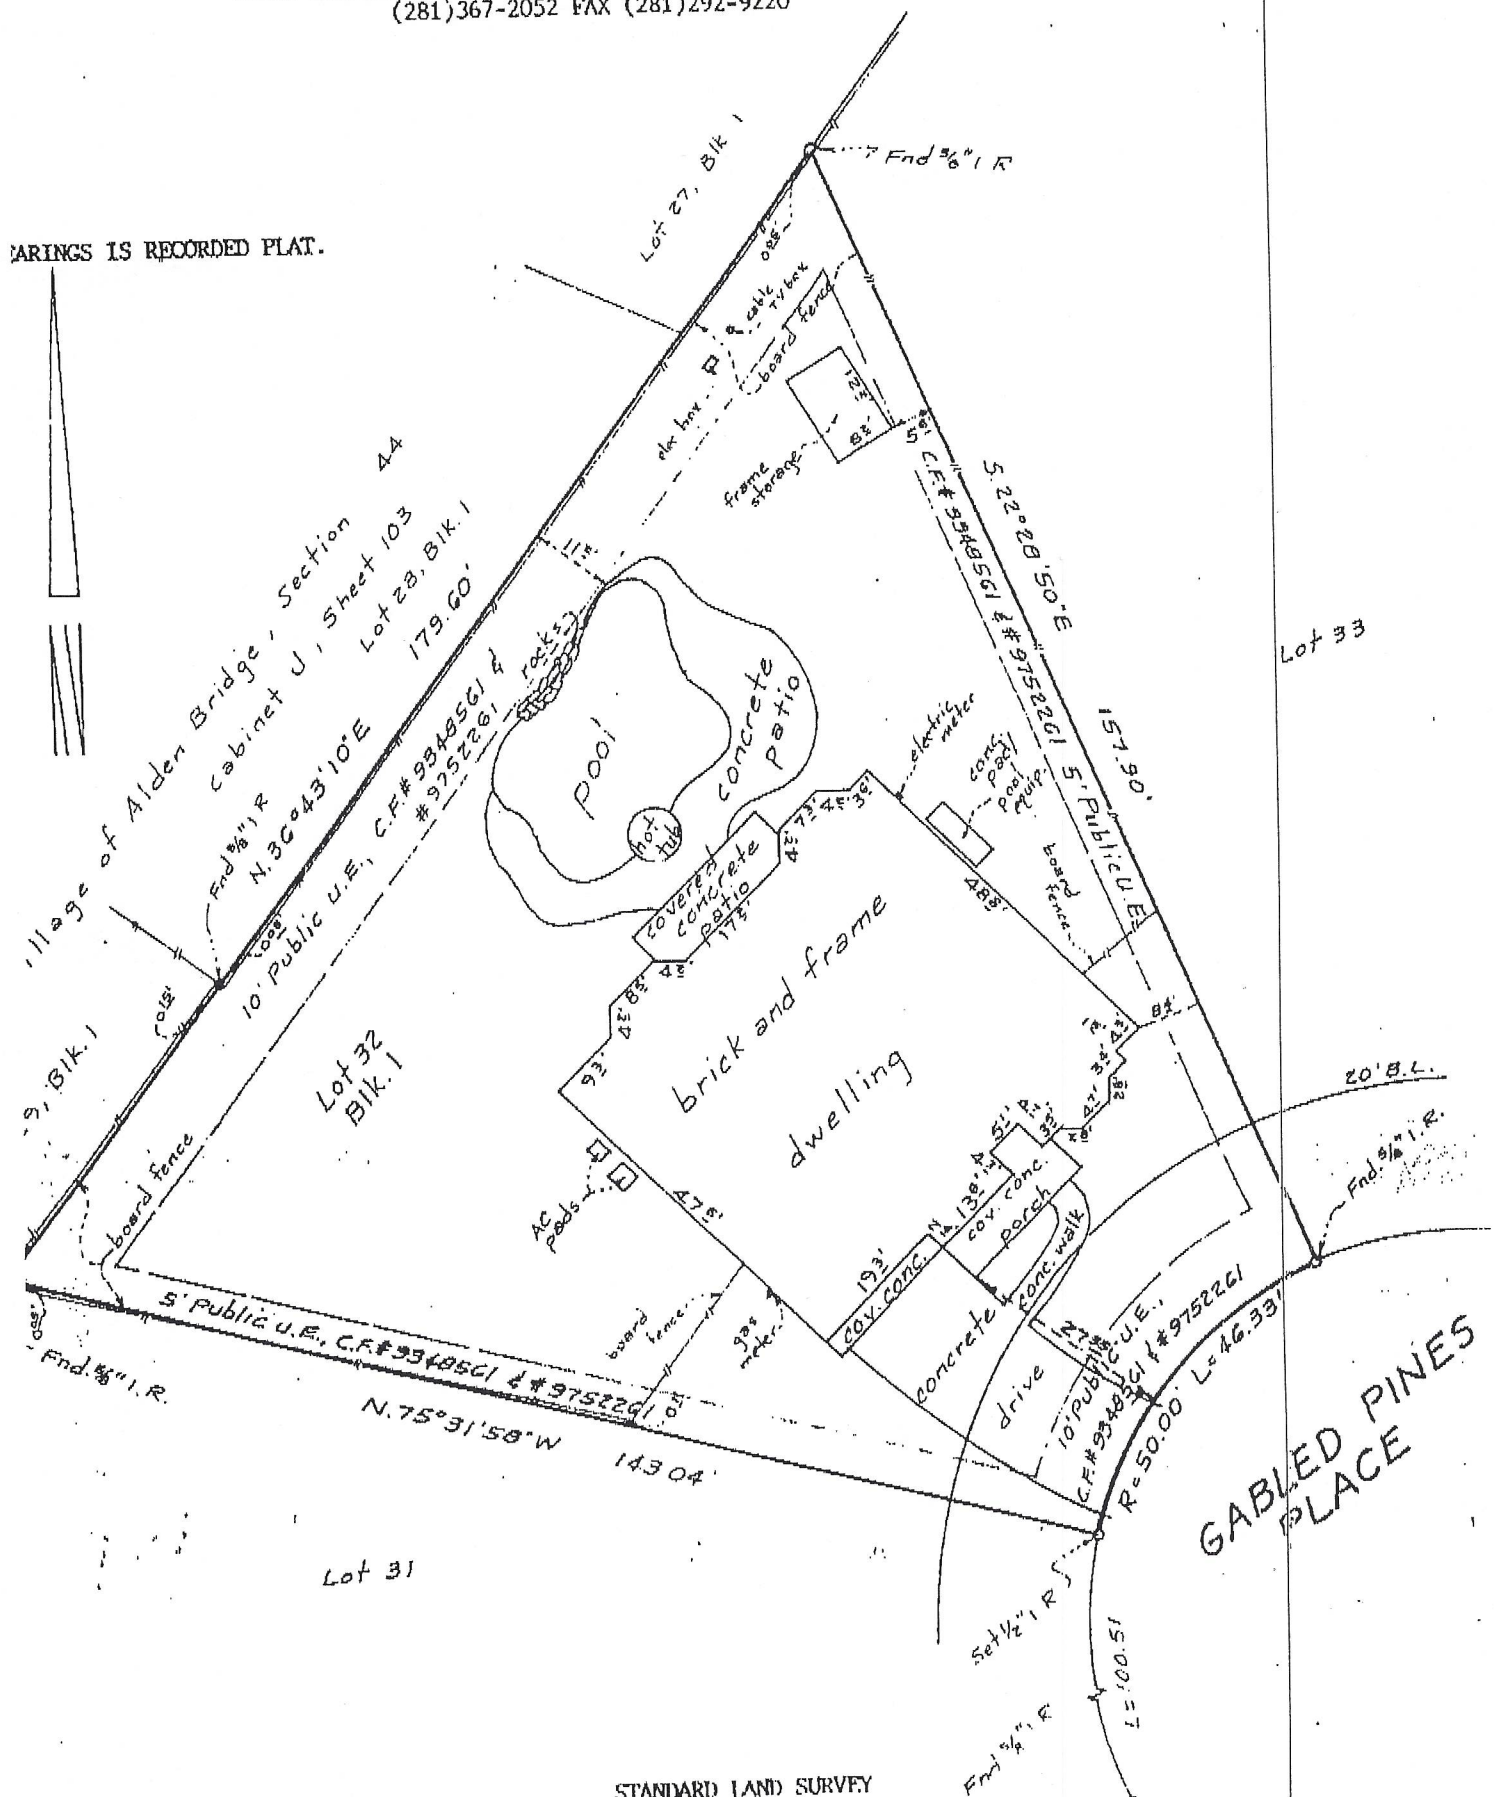

STANDARD LAND SURVEY
 LOT 32, BLOCK 1
 THE WOODLANDS, VILLAGE OF ALDEN BRIDGE, SECTION 45
 AN ADDITION IN
 MONTGOMERY COUNTY, TEXAS REF: Cabinet J, Sheet 86 Map Records
 Scale: 1" = 20'
 Date: November 6, 1999
 Address: 30 Gabled Pines Place, The Woodlands, Texas 77382
 Subject property, as graphically shown on F.E.M.A. Map #48339C0510F
 dated 12/19/96, lies in flood zone "X".

GABLED PINES PLACE

[Handwritten signature]