


X Garri G. Brinson

CF NO. CTH-MM-CIT156557088C CHICAGO TITLE
 ADDRESS: 12154 PIPING ROCK DRIVE
 HOUSTON, TEXAS 77077
 BORROWER: TESA LINDSTROM STARK

**LOT 45, BLOCK 2
 SHADOWBRIAR, SECTION 2**
 A SUBDIVISION IN HARRIS COUNTY, TEXAS
 ACCORDING TO THE MAP OR PLAT THEREOF RECORDED
 IN VOLUME 275, PAGE 27, OF THE MAP RECORDS
 OF HARRIS COUNTY, TEXAS

SCALE: 1" = 30'

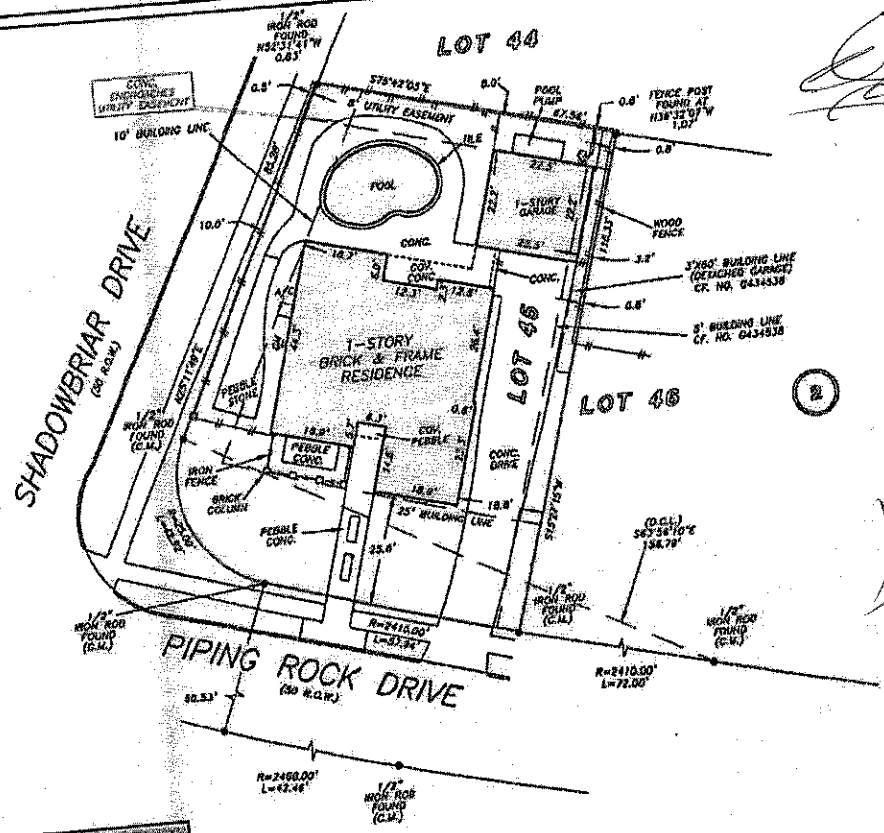

Garri G. Brinson

9/26/19


Handwritten signatures and notes:
Garri G. Brinson
John Miller
Vanessa Miller



NOTE: AGREEMENT BY AND BETWEEN DEVELOPER AND H. L. & P. FOR INSTALLATION OF OVERHEAD/UNDERGROUND ELECTRICAL DISTRIBUTION SYSTEM OF NO. 0287931.

THIS PROPERTY DOES NOT LIE WITHIN THE
 100 YEAR FLOOD PLAIN AS PER FIRM
 PANEL NO. 42201C 08/10/16
 MAP REVISION 06/18/2007
 ZONE X
 BASED ONLY ON VISUAL EXAMINATION OF MAPS.
 SURVEYORS OF FEMA MAPS PREVENT EXACT
 DETERMINATION WITHOUT DETAILED FIELD STUDY

I HEREBY CERTIFY THAT THIS SURVEY WAS MADE
 ON THE GROUND, THAT HAS BEEN CONDUCTED
 ACCORDING TO THE PRACTICE AND CUSTOMS
 OF THE SURVEYING PROFESSION IN THIS STATE,
 AND THAT THERE ARE NO UNDISCOVERED
 ENCUMBRANCES APPARENT ON THE GROUND,
 EXCEPT AS SHOWN HEREON. THIS SURVEY IS
 CERTIFIED FOR THIS TRANSACTION ONLY AND
 ASSUMPTIONS PROVIDED IN THE ABOVE
 REFERENCED TITLE CHANGES HAVE BEEN
 UPON BY PREPARATION OF THIS SURVEY.

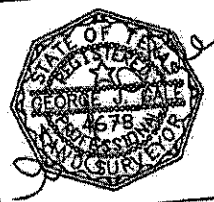

GEORGE DALE
 PROFESSIONAL LAND SURVEYOR
 NO. 4819
 JOB NO. 15-07292
 AUGUST 6, 2019

A SUBSURFACE INVESTIGATION
 WAS BEYOND THE SCOPE OF THIS SURVEY

DRAWN BY: RE



Chicago Title
 A trusted business partner since 1847
BOB COLLIER
 713-465-1663



PRECISION
 surveyors

1-800-LANDSURVEY
 www.precisionsurveyors.com
 281-456-1586 FAX 281-498-1867 210-829-4841 FAX 210-829-1525
 950 INDEPENDENCE STREET SUITE 180 HOUSTON, TEXAS 77076 1747 HE LOOP 810 SUITE 800 SAN ANTONIO, TEXAS 78217
 PERRY 800.10083700