


LEGEND:

- FND - FOUND
- IP - IRON PIPE
- IR - IRON ROD
- CIR - CAPPED IRON ROD
- "STS" - STAMPED SOUTH TEXAS SURVEYING
- NG - NATURAL GROUND
- HB - HIGH BANK
- EP - EDGE OF PAVING
- FL - FLOW LINE
- RCP - REINFORCED CONCRETE PIPE
- CL RD - CENTER LINE ROAD
- EL - ELEVATION
- ⊕ - BENCHMARK
- ⊙ - POWER POLE
- ⊗ - SANITARY MANHOLE

BENCHMARK

RM NO. 030375
 A HCFC BRASS DISK STAMPED 030375
 IN KEYMAP 533U IN THE SIMS WATERSHED
 NEAR STREAM C118-00-00.
 ELEV. = 42.20 FEET
 NAVD 88, 2001 ADJUSTMENT
 ELEVATIONS SHOWN ARE 2001 ADJUSTMENT.

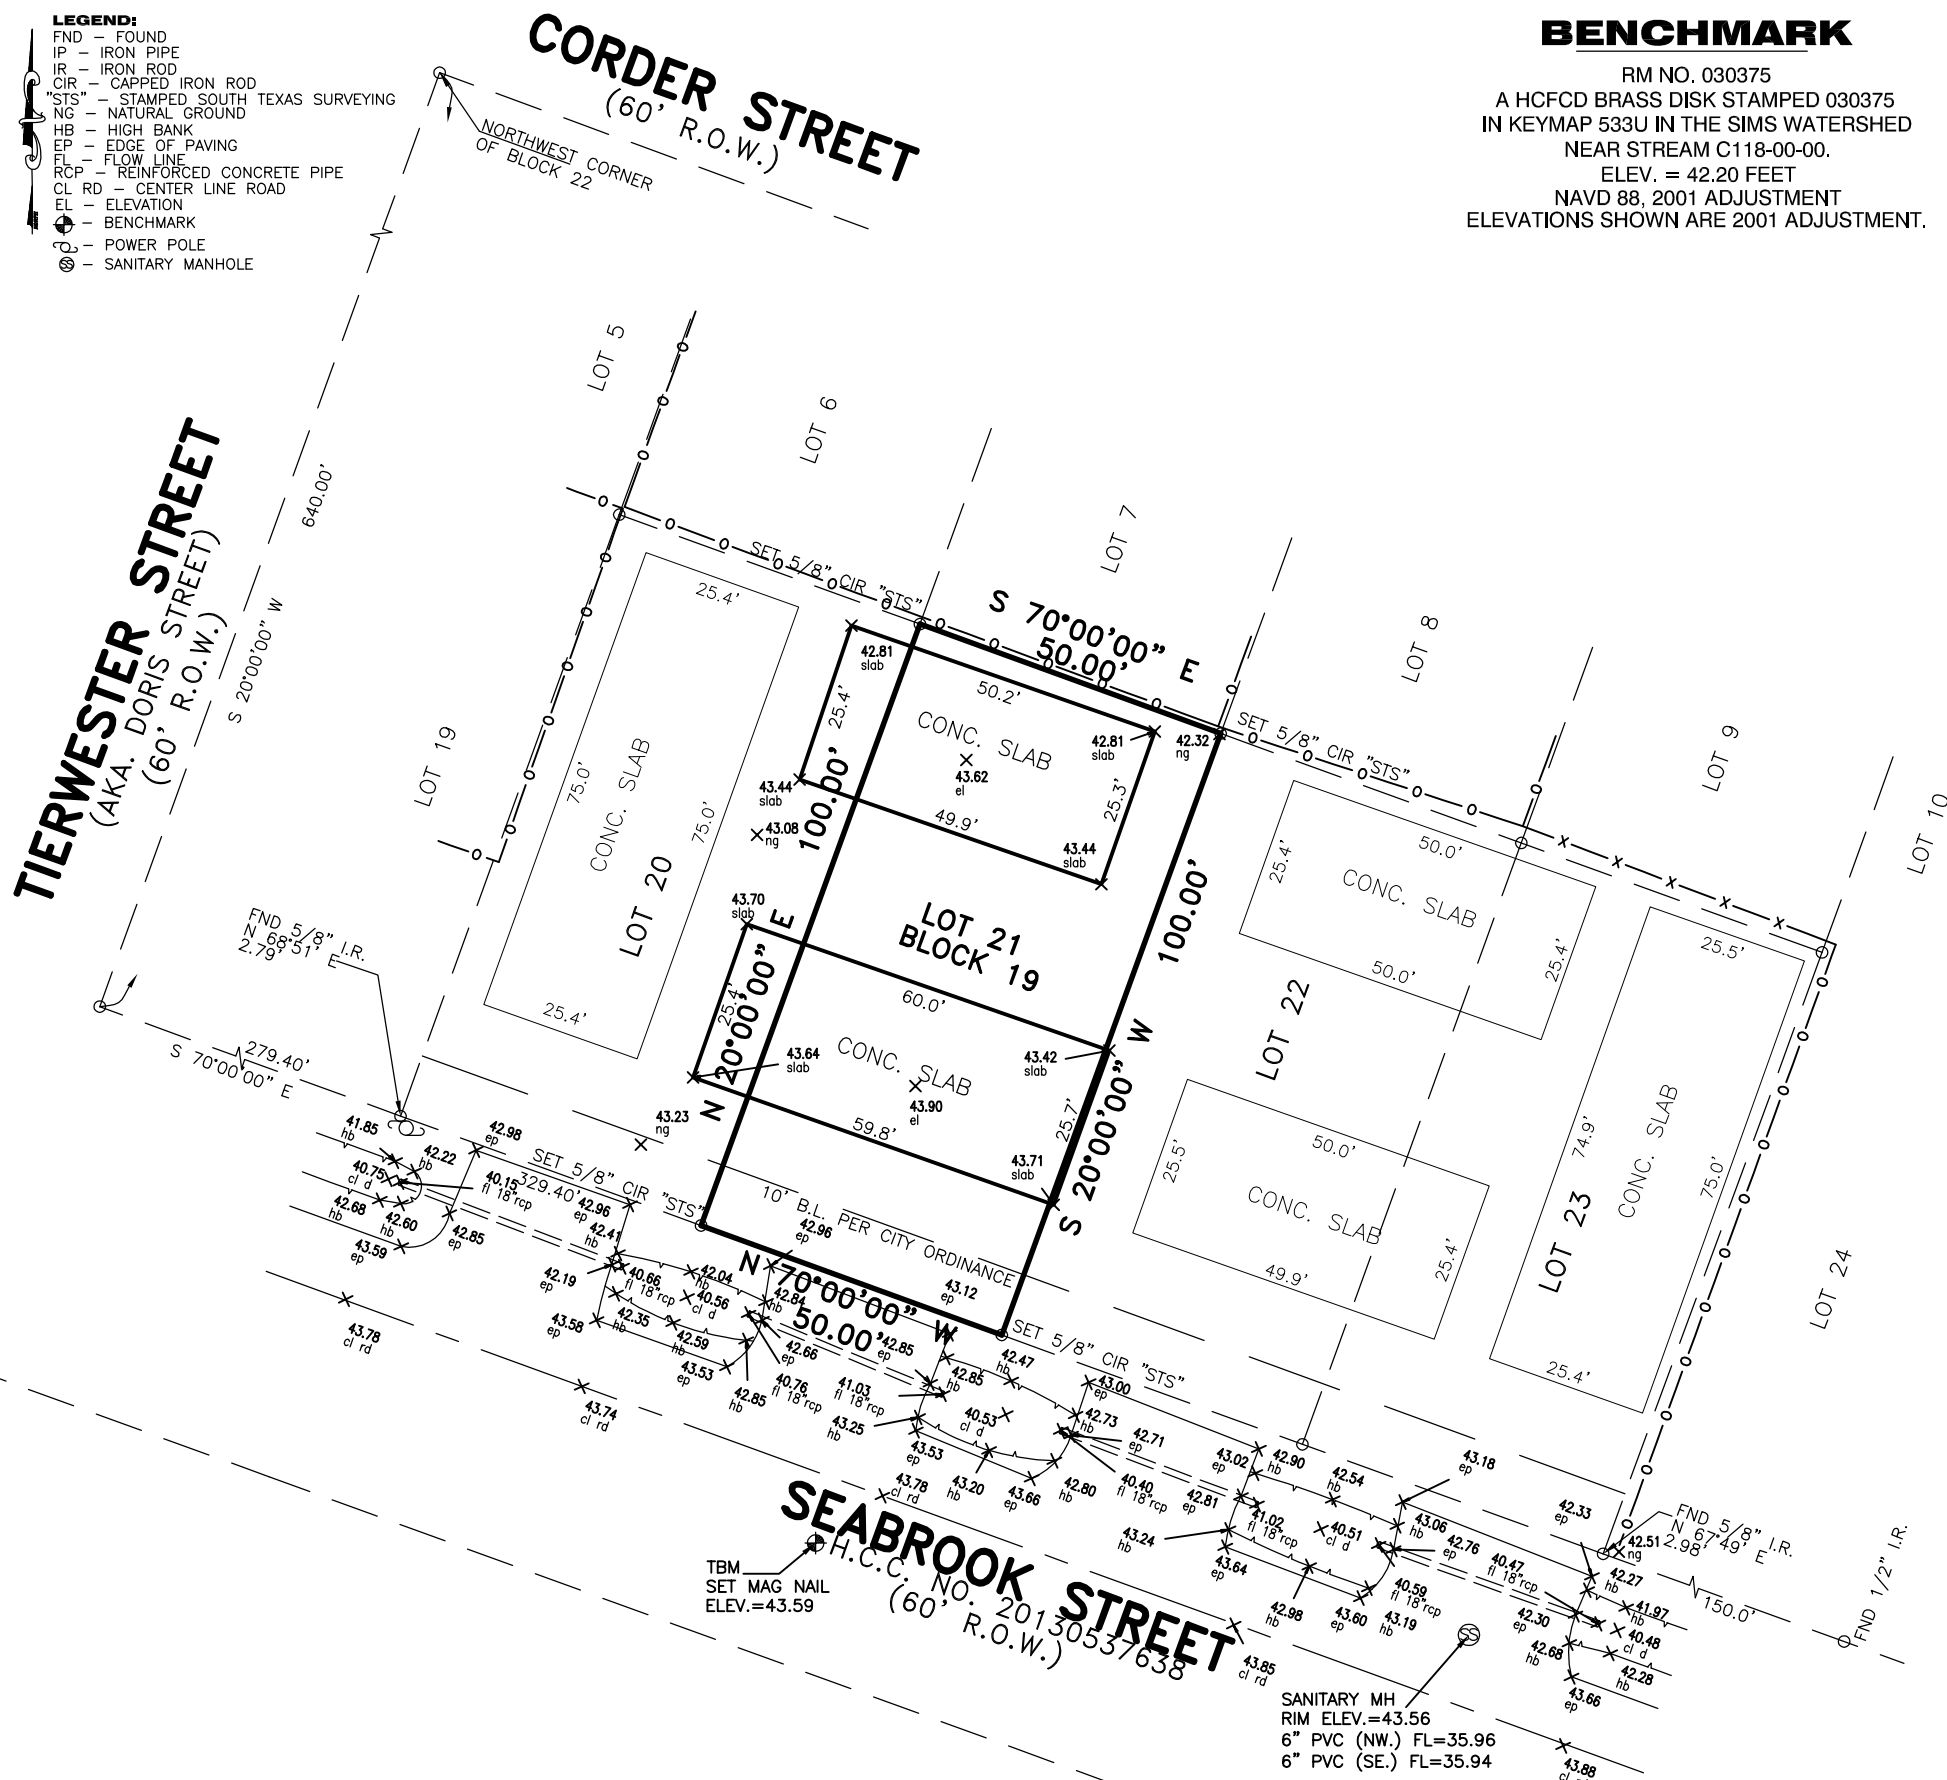

SURVEY OF

BEING LOT 21 OUT OF INSTITUTE PLACE, A SUBDIVISION OF THE SOUTH PART OF THE LOUIS GALDITCH SURVEY, ACCORDING TO THE MAP OR PLAT THEREOF RECORDED IN VOLUME 234, PAGE 227 OF THE DEED RECORDS OF HARRIS COUNTY, TEXAS.

SURVEYOR'S CERTIFICATION

PROPERTY SUBJECT TO CITY ORDINANCES AND SUBDIVISION COVENANTS, CONDITIONS AND RESTRICTIONS. I hereby certify that this survey was made on the ground and that this plat correctly represents the facts found at the time of survey showing any improvements, from legal descriptions supplied by client. There are no encroachments apparent on the ground, except as shown. This survey is only certified for boundary and this transaction only. Surveyor did not abstract property. Easements, building lines, etc. shown are as identified by:

GF _____ N/A _____ of _____ N/A _____

PROPERTY LIES WITHIN FLOOD ZONE X , ACCORDING TO F.I.R.M. MAP NO. 48201C 0890L, DATE 6-18-2007. BY GRAPHING PLOTTING ONLY, WE

DO NOT ASSUME RESPONSIBILITY FOR EXACT DETERMINATION.
 BEFORE ANY DEVELOPMENT PLANNING, DESIGN, OR CONSTRUCTION IS STARTED, THE COMMUNITY, CITY AND COUNTY IN WHICH SUBJECT TRACT EXISTS SHOULD BE CONTACTED. SAID ENTITIES MAY IMPOSE LARGER FLOOD PLAIN AND FLOODWAY AREAS THAN SHOWN BY F.I.R.M. MAPS THAT WILL AFFECT DEVELOPMENT.

- NOTES:
1. BEARING BASIS IS THE NORTHWEST RIGHT-OF-WAY LINE OF SEABROOK STREET BEING NORTH 70 DEGREES 00 MINUTES 00 SECONDS WEST.
 2. NOTHING IN THIS SURVEY IS INTENDED TO EXPRESS AN OPINION REGARDING OWNERSHIP OR TITLE.
 3. THE WORD CERTIFY IS UNDERSTOOD TO BE AN EXPRESSION OF PROFESSIONAL JUDGMENT BY THE SURVEYOR, WHICH IS BASED ON HIS BEST KNOWLEDGE, INFORMATION AND BELIEF.
 4. SURVEY IS CERTIFIED FOR THIS TRANSACTION ONLY.
 5. THE FINDINGS AND OPINIONS OF SOUTH TEXAS SURVEYING ASSOCIATES, INC. REFLECTED HEREON ARE PRIVILEGED, CONFIDENTIAL AND INTENDED FOR THE USE OF THE INDIVIDUAL OR ENTITY FOR WHOM THIS WORK WAS PREPARED. IT IS UNDERSTOOD THAT THE USE OF, RELIANCE ON, OR REPRODUCTION OF SAME, IN WHOLE OR IN PART, BY OTHERS WITHOUT THE EXPRESS WRITTEN CONSENT OF SOUTH TEXAS SURVEYING ASSOCIATES, INC. IS PROHIBITED AND WITHOUT WARRANTY, EXPRESS OR IMPLIED. SOUTH TEXAS SURVEYING ASSOCIATES, INC. SHALL BE HELD HARMLESS AGAINST DAMAGES OR EXPENSES RESULTING FROM SUCH UNAUTHORIZED USE, RELIANCE OR REPRODUCTION. COPYRIGHT 2016. ALL RIGHTS RESERVED.
 7. THIS SURVEY WAS PERFORMED WITHOUT THE BENEFIT OF A TITLE REPORT. CERTAIN EASEMENTS AND/OR BUILDING LINES MAY HAVE BEEN GRANTED WHICH ARE NOT REFLECTED HEREON. THIS SURVEY IS SUBJECT TO ANY FACTS THAT MAY BE DISCLOSED BY A FULL AND ACCURATE TITLE SEARCH. THIS SURVEY WAS DONE WITHOUT BENEFIT OF DEED. OWNER SHOULD OBTAIN A TITLE COMMITMENT BEFORE DESIGN OR CONSTRUCTION COMMENCES.



Fred W. Lawton

Fred W. Lawton, Registered Professional Land Surveyor No. 2321

ADDRESS: 3625 SEABROOK STREET REVISION:
 CITY: HOUSTON, TEXAS ZIP: 77021
 PURCHASER:
 JOB NO: 323-16B DATE: 3-9-16 SCALE: 1"=30'-00" Key Map 533Q

SOUTH TEXAS SURVEYING ASSOCIATES, INC.
 11281 Richmond Ave. Bldg J, Suite 101, Houston, Texas 77082
 281-556-6918 FAX 281-556-9331
 Firm Number: 10045400

Copyright 2016 South Texas Surveying Associates, Inc.

K:\COMRES 2016\323-16.DWG (KT)

JOB NO: 323-16