


I hereby certify that this survey was made on

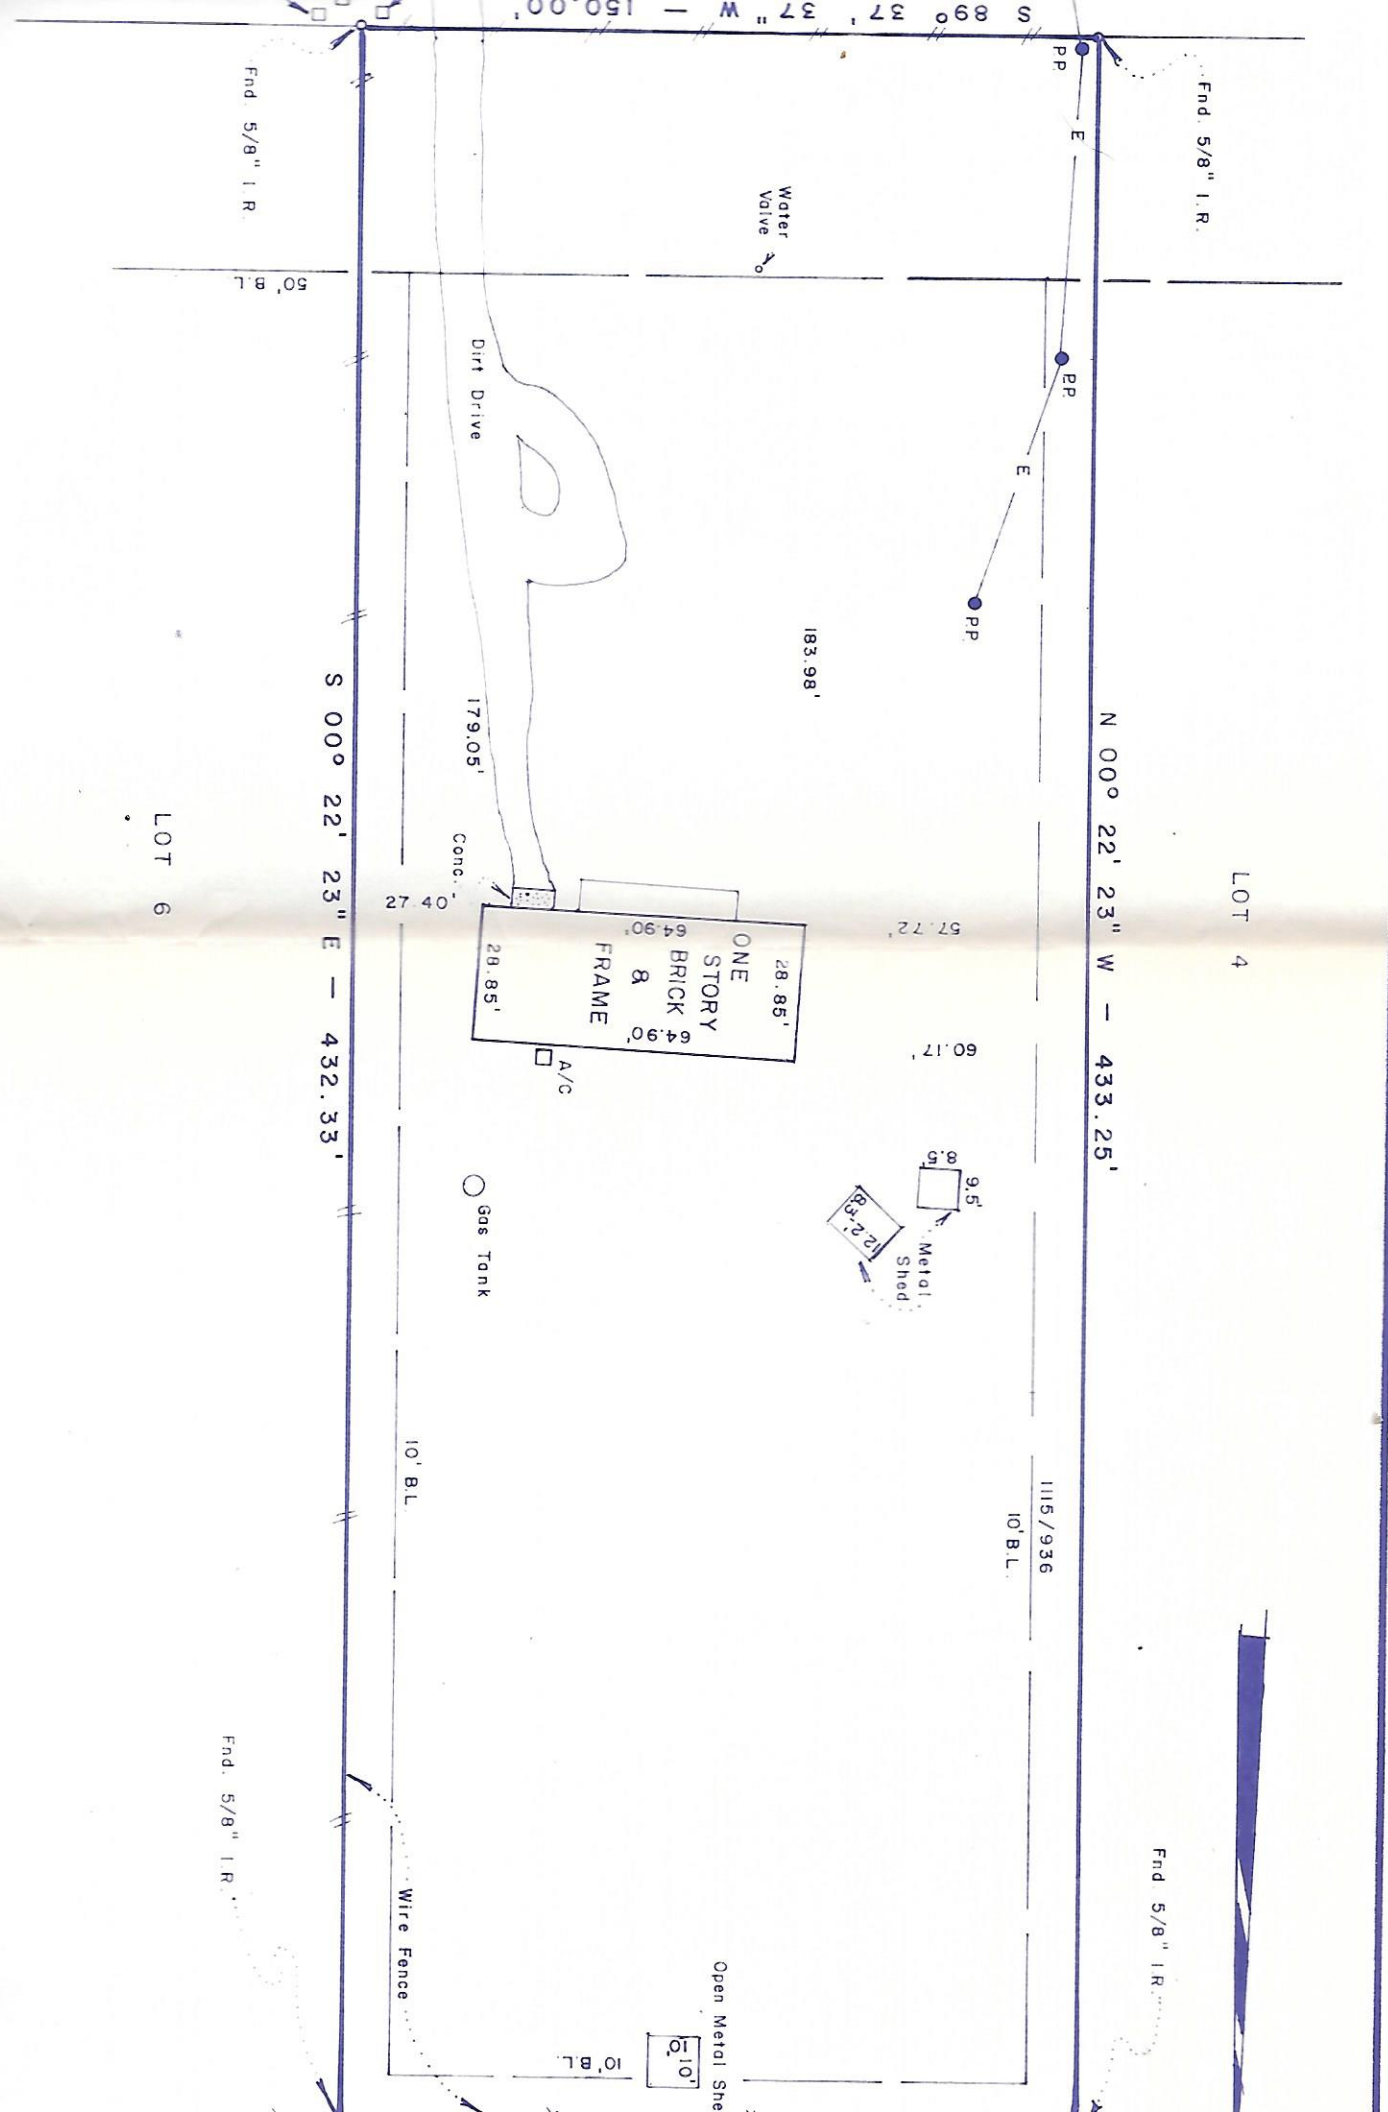

LOT 4

LOT 6

N 00° 22' 23" W - 433.25'

S 00° 22' 23" E - 432.33'

183.98'

28.85'
 ONE STORY
 BRICK
 FRAME
 20.85'

8.5'
 8.5'
 Metal
 Shed
 8.5'
 8.5'

Gas Tank

A/C

Open Metal She

10' 10'

1115/936

10' B.L.

10' B.L.

Wire Fence

Fnd 5/8" I.R.

Fnd 5/8" I.R.

50' B.L.

Fnd 5/8" I.R.

Fnd 5/8" I.R.

PP

E

PP

E

PP

Water Valve

Dirt Drive

179.05'

Conc.

27 40

57.72'

60.17'

10' B.L.