


GF NO. 0411708080 STARTEX TITLE
 ADDRESS: 17314 EAST BLOOMING ROSE COURT
 CYPRESS, TEXAS 77429
 BORROWER: RUSSELL OTTS AND
 TAMARA OTTS

LOT 31, BLOCK 1 LAKES OF ROSEHILL, SECTION 3

ACCORDING TO THE MAP OR PLAT THEREOF RECORDED
 UNDER FILM CODE NO. 448009 OF THE MAP RECORDS
 OF HARRIS COUNTY, TEXAS

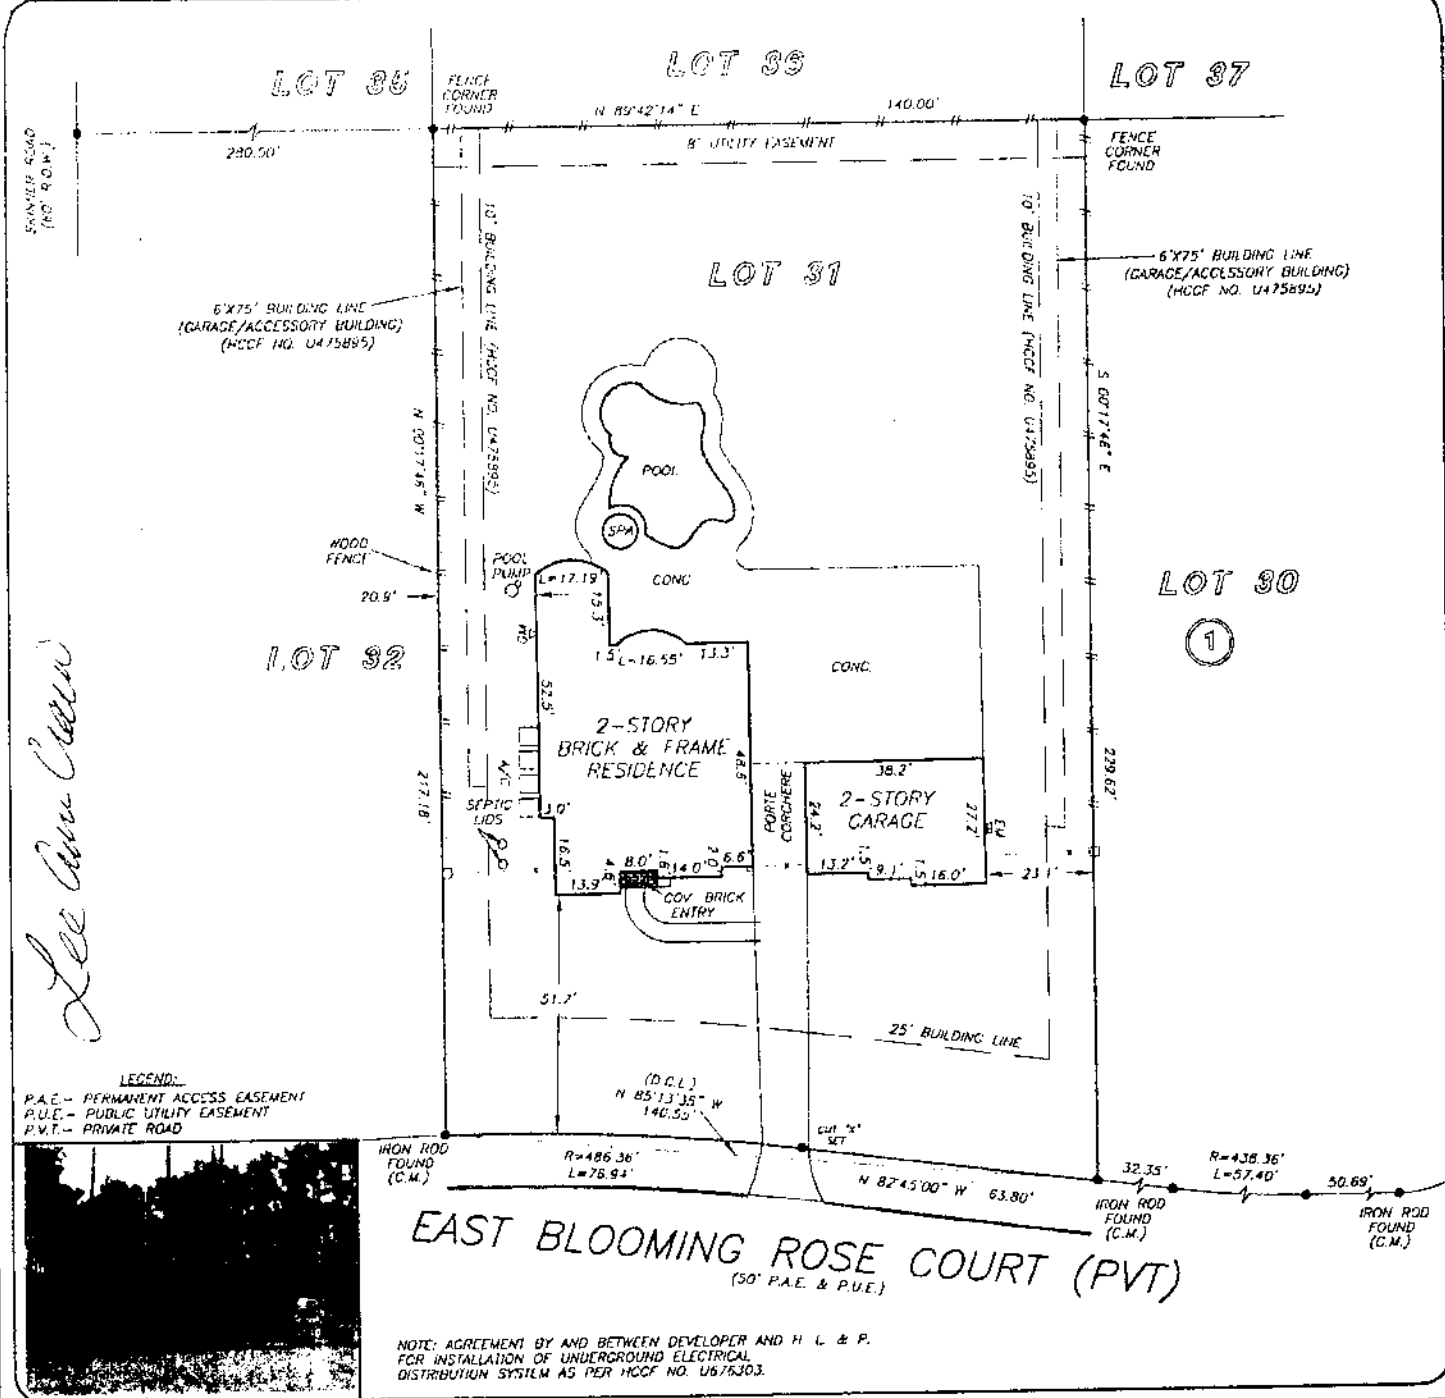

See Also Plan



THIS PROPERTY DOES NOT LIE WITHIN THE
 100 YEAR FLOOD PLAIN AS PER FIRM
 PANEL NO. 48201C 0220 L
 MAP REVISION 06-18-07
 ZONE X
 BASED ONLY ON VISUAL EXAMINATION OF MAPS.
 INACCURACIES OF FEMA MAPS PREVENT EXACT
 DETERMINATION WITHOUT DETAILED FIELD STUDY


A SUBSURFACE INVESTIGATION
 WAS BEYOND THE SCOPE OF THIS SURVEY

D.C.L. = DIRECTIONAL CONTROL LINE
 RECORD BEARING: FILM CODE NO. 448009 H.C.M.R.

I HEREBY CERTIFY THAT THIS SURVEY WAS MADE
 ON THE GROUND, THAT THIS PLAT CORRECTLY
 REPRESENTS THE FACTS FOUND AT THE
 TIME OF SURVEY AND THAT THERE ARE NO
 ENCROACHMENTS APPARENT ON THE GROUND,
 EXCEPT AS SHOWN HEREON. THIS SURVEY IS
 CERTIFIED FOR THIS TRANSACTION ONLY AND
 ABSTRACTING PROVIDED IN THE ABOVE
 REFERENCED TITLE COMMITMENT WAS RELIED
 UPON IN PREPARATION OF THIS SURVEY.

EDILBERTO V. BARRIENTOS
 PROFESSIONAL LAND SURVEYOR
 NO. 5364
 JOB NO. 11-01380
 FEBRUARY 22, 2011

DRAWN BY: AL

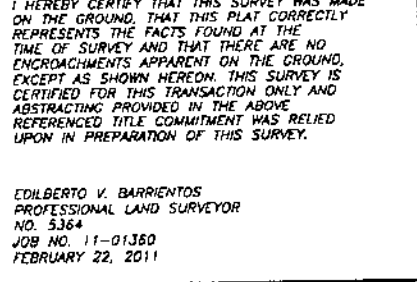

Prudential
 BART OESCHE
 REALTORS®

LINDA HILDRETH
 281-733-3431

StarTex
 REALTY GROUP

SANDRA BURTS
 281-656-3700

