






HERITAGE Oaks

A Subdivision of Quality and Distinction

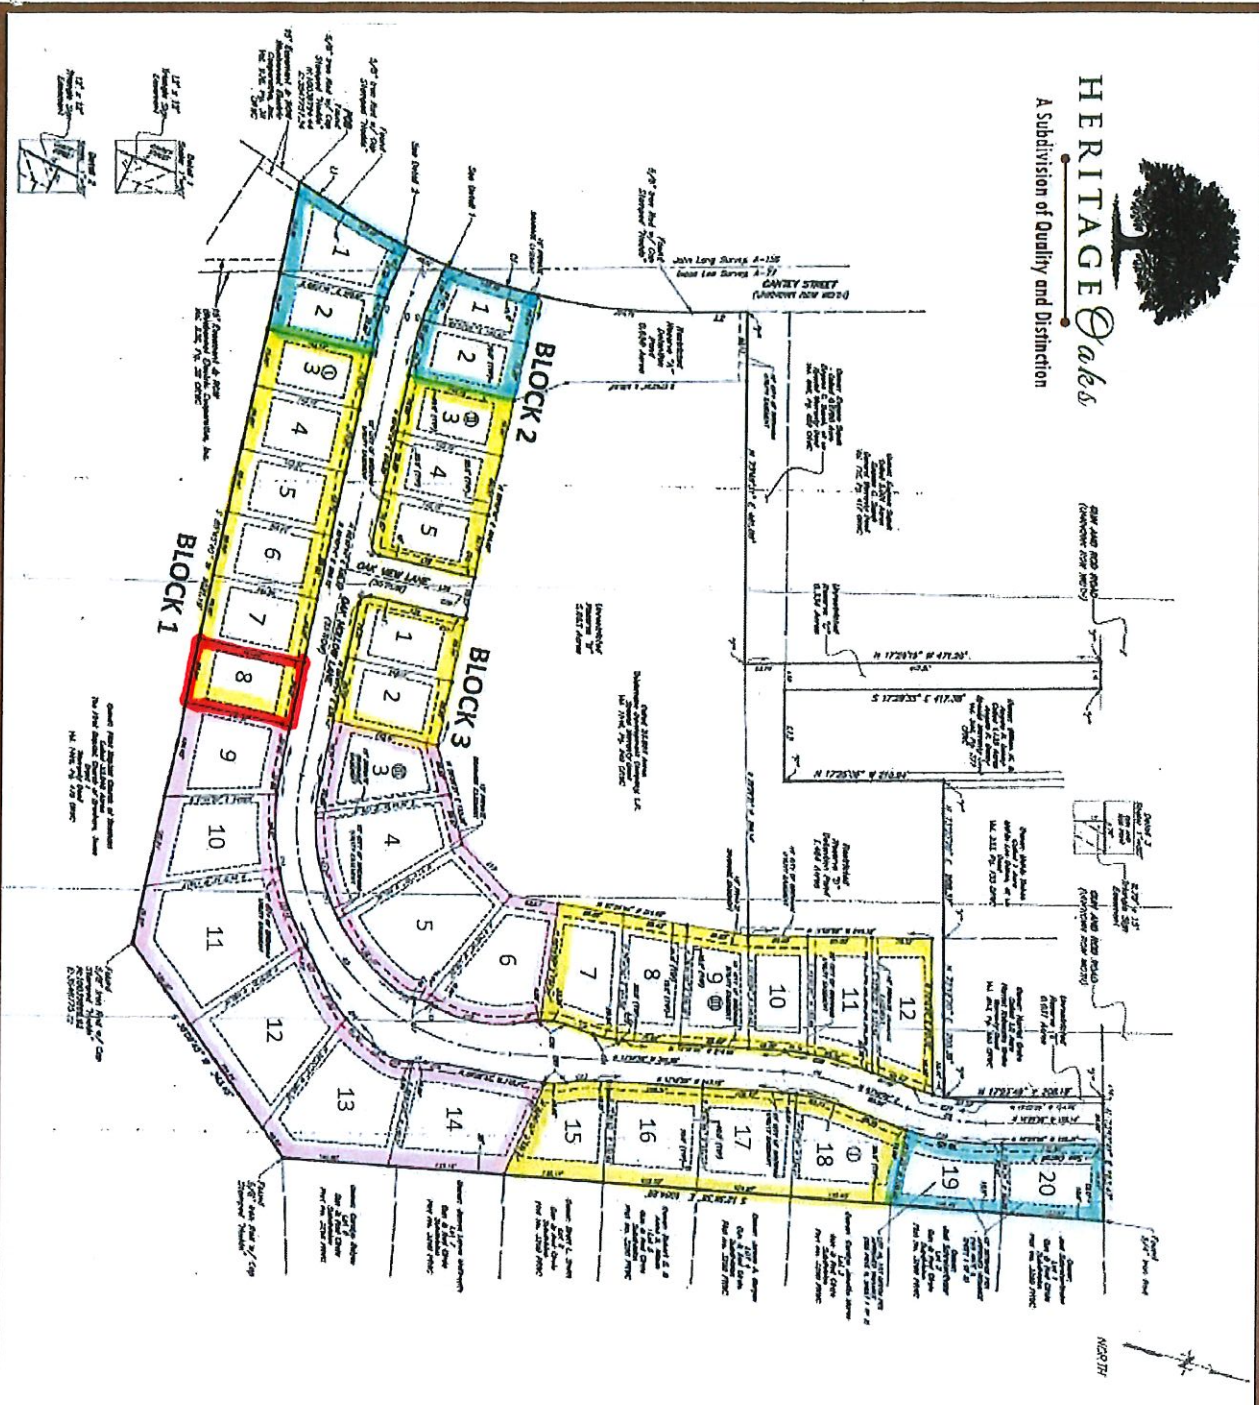

LEGEND

- ORIG DEED RECORDS OF WASHINGTON COUNTY
 - 1/2" IRON ROD FOUND 1/2" IRON ROD
 - ORIG ORIGINAL RECORDS OF WASHINGTON COUNTY
 - POB POINT OF BEGINNING
 - PRM PLAT RECORDS OF WASHINGTON COUNTY
 - ROW RIGHT-OF-WAY
 - VOL VOLUME
 - SET 5/8" IRON ROD WITH CAP STAMPED "JONSCANTER" (UNLESS OTHERWISE NOTED)
 - ⊙ BLOCK NUMBER
 - 1 LOT NUMBER
 - REMAINDER LINE
 - APPROXIMATE SURVEY LINE
 - BUILDING SETBACK
 - CENTERLINE ROAD
 - CASPAMENT UNITS
 - LOT LINE
 - PLAT BOUNDARY
 - ROW
- 1,850 Sq. Ft. minimum
 - 2,000 Sq. Ft. minimum
 - 2,500 Sq. Ft. minimum

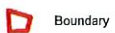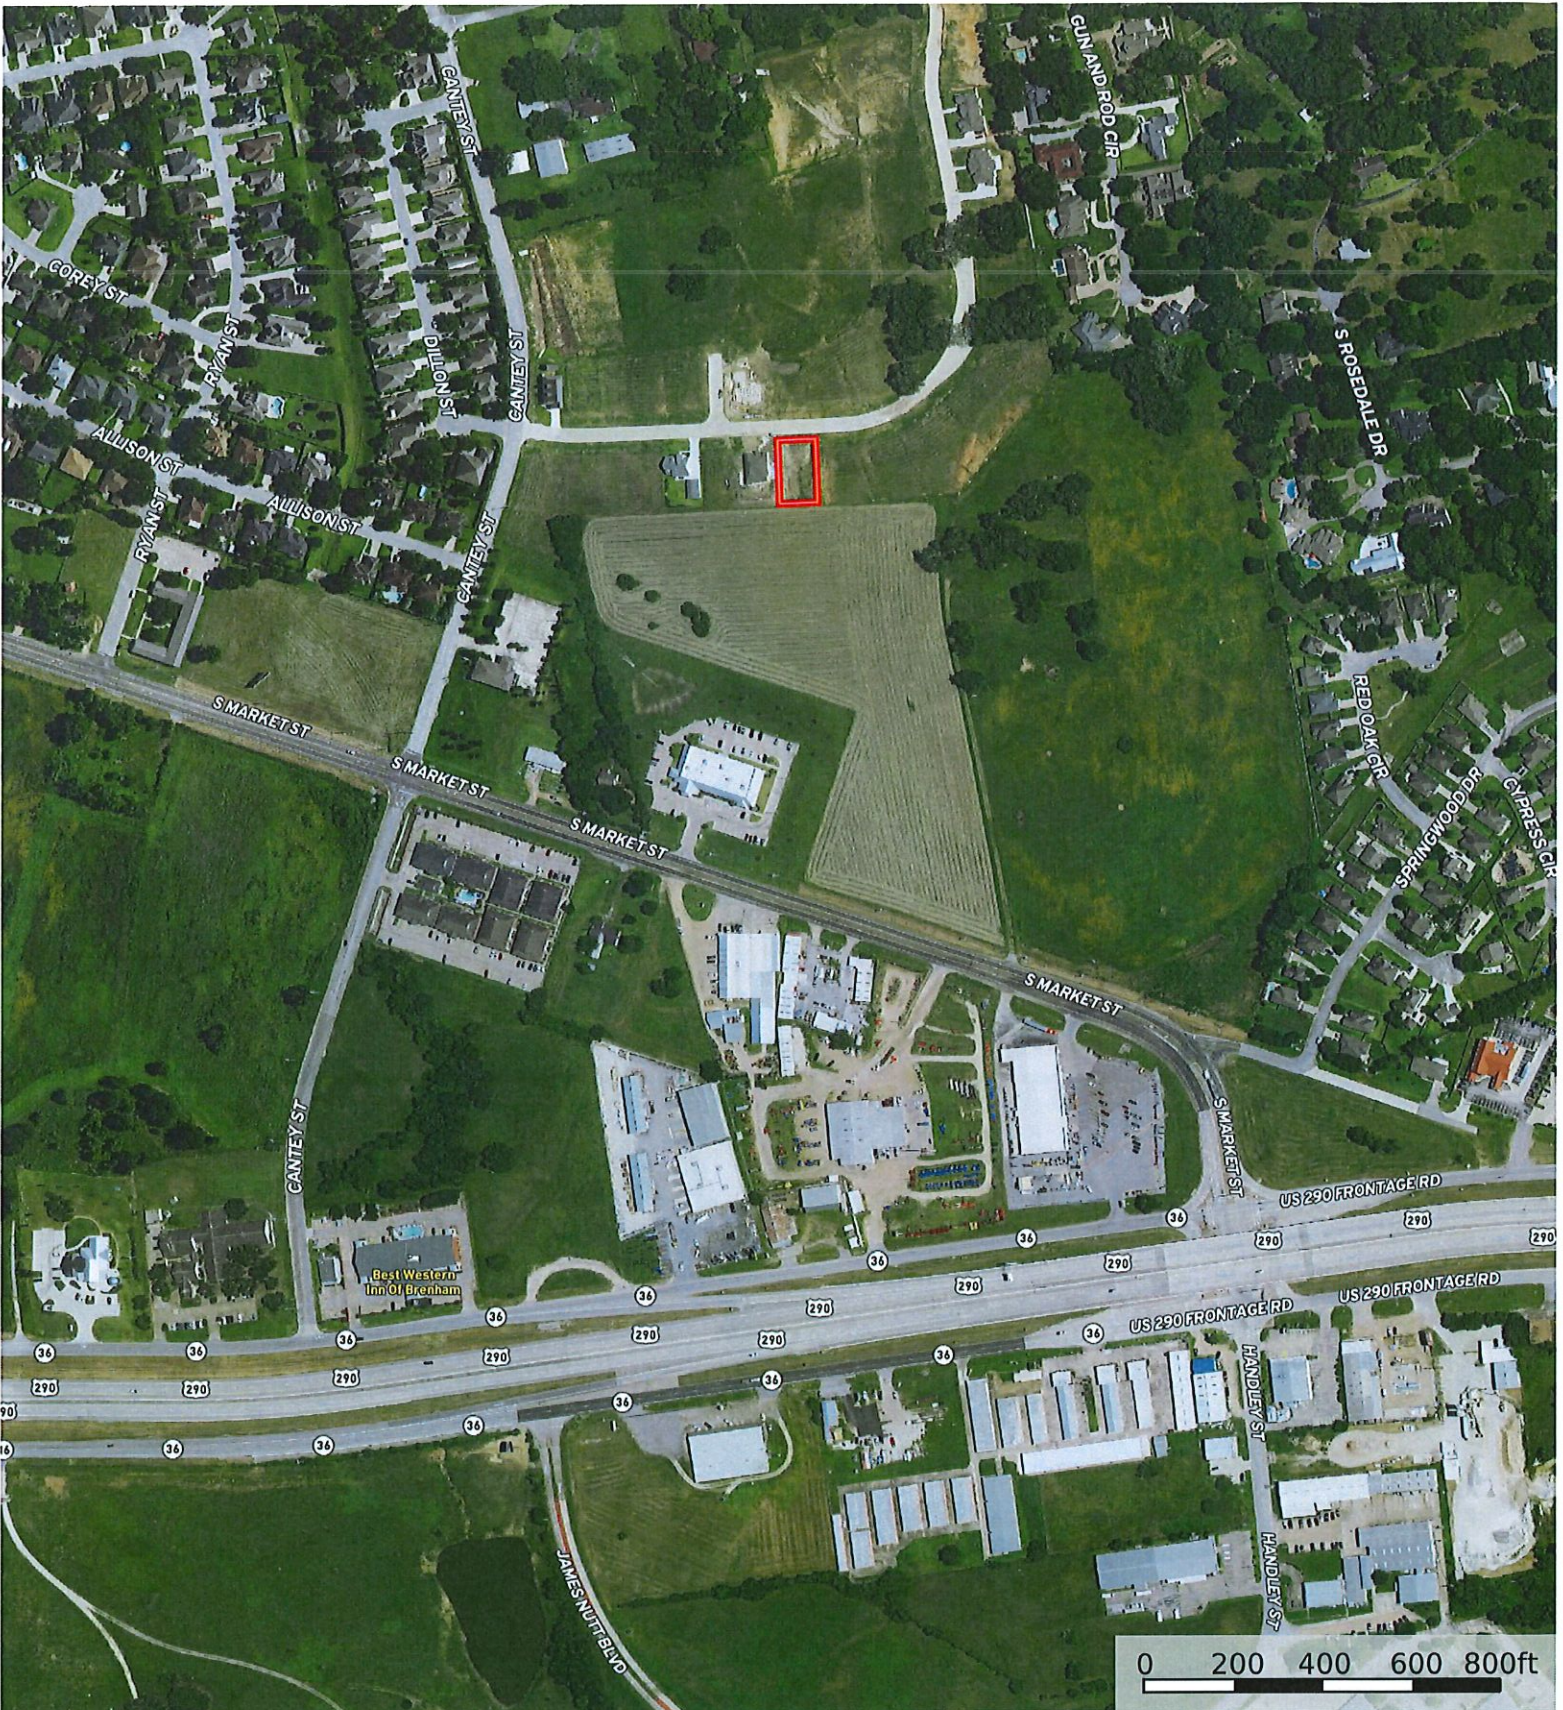

Boundary





 Boundary